



ANNEX B - FLOOR PLAN

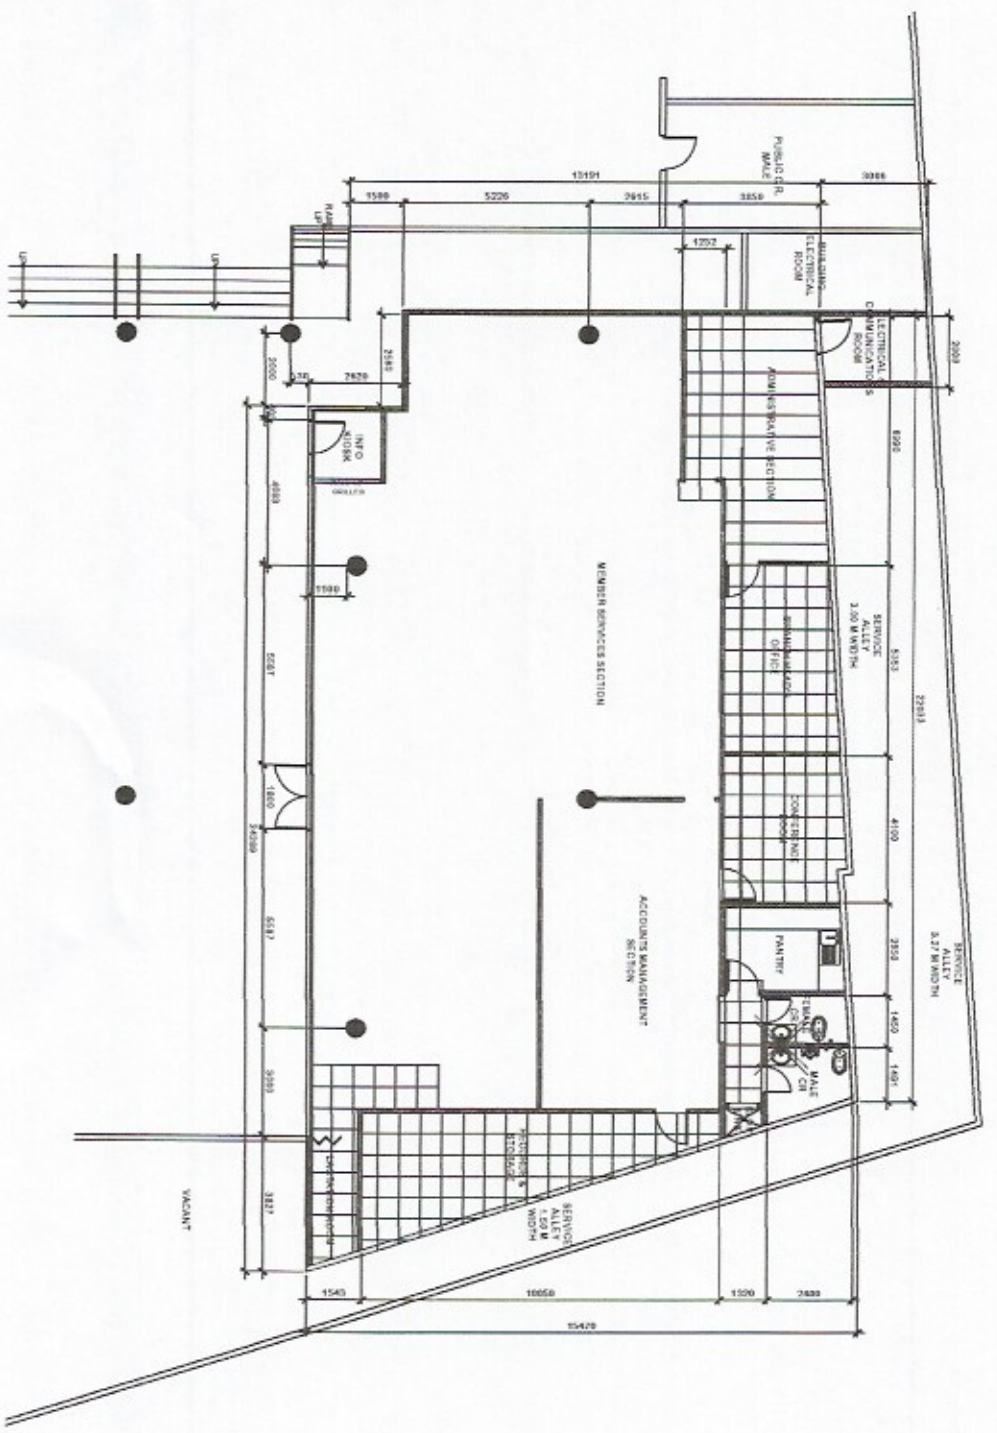

1
FLOOR PLAN
 SCALE 1:200

	DESIGNED BY ENGR. PHILIP E. AUTIDA BLDG. ADMINISTRATION, VCTI DIVISION	RECOMMENDED BY MICHELLE R. LOPEZ-BAYAS ACTING ADMIN. HEAD, SSS TALSAY BRANCH	APPROVED BY MARIA CLEOTILDE O. CABANERO BRANCH HEAD, SSS TALSAY BRANCH	
SOCIAL SECURITY SYSTEM				
REVISIONS				
NO.	DATE	REVISIONS		
PROJECT				
SUPPLY & INSTALLATION OF FLOOR TILES				
LOCATION: 888 TALSAY BRANCH, GABRIANO FESTA MALL, TABUNOK, TALSAY CITY, CEBU				
SHEET NO.				A-1