

12mm THK CLEAR TEMPERED
GLASS DOOR, FRAMELESS,
0.80m X 2.10m

6mm THK CLEAR
TEMPERED GLASS
ON 1 3/4" X 4"
TUBULAR & SNAP
ON MOULDING,
POWDER WHITE
ALUMINUM FINISH

FROSTED
STICKER

F.F.L.

LOCATION: CPC HEAD OFFICE
NO. OF SETS: 1 SET
DESCRIPTION: CLEAR TEMPERED FIXED GLASS W/ SWING
DOOR, STAINLESS STEEL HANDLE,
WHITE POWDER COATED FRAME


CPC OFFICE
1 GLASS WALL DETAILS
A-1 SCALE 1:30

Prepared by:
[Signature]
Engr. FROILAN E. LAUTIDA
Building Administrator
SSS - CV 1 Division

Project Title:
SUPPLY AND INSTALLATION OF
ALUMINUM-FRAMED GLASS PARTITIONS
AND DOOR FOR THE OFFICE OF CEBU PC
Location: SSS Cebu, Osmeña Boulevard, Cebu City

Approved by:
[Signature]
ERIC A. CORONADO
Cebu Branch
Branch Head III

Sheet No.:
A
1
Date: 05/15/23

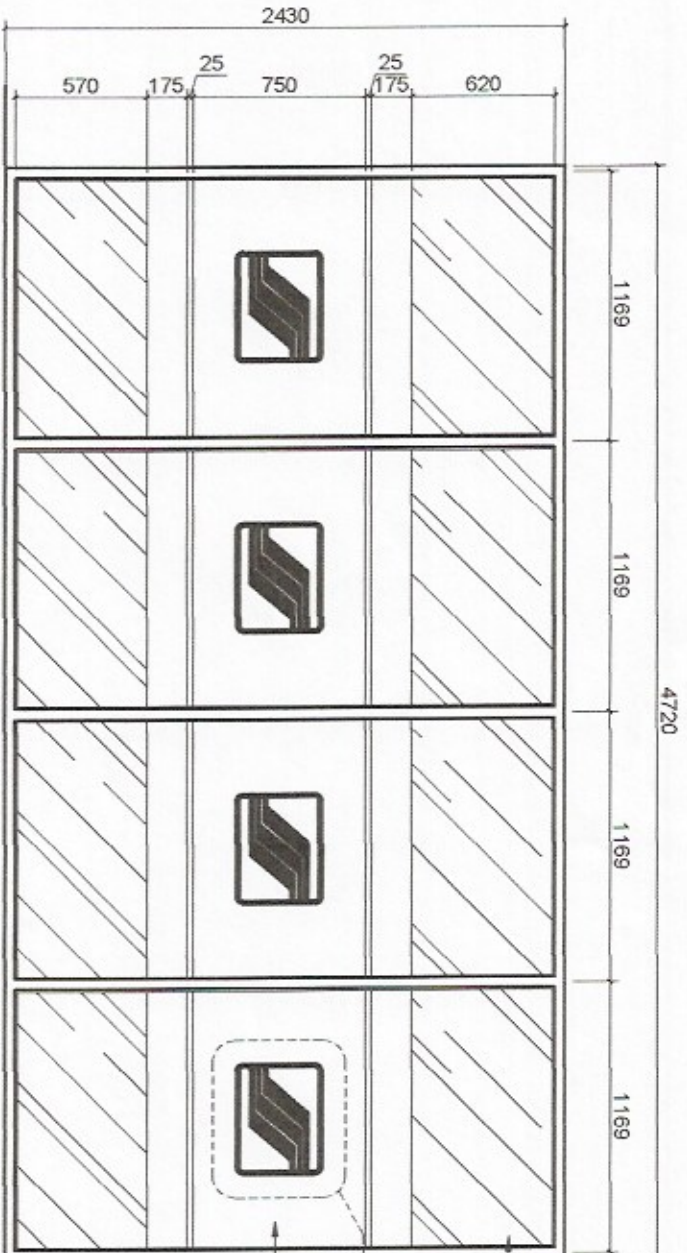

LOCATION: CPC HEAD OFFICE
 NO. OF SETS: 1 SET
 DESCRIPTION: CLEAR TEMPERED FIXED GLASS ON
 WHITE POWDER COATED FRAME


CPC OFFICE
1 GLASS WALL DETAILS
 A-2 SCALE 1:30

6mm THK CLEAR TEMPERED
 GLASS ON 1 3/4" X 4" TUBULAR
 & SNAP ON MOULDING, POWDER
 WHITE ALUMINUM FINISH

FROSTED STICKER
 W/ SSS LOGO




1
 A-3

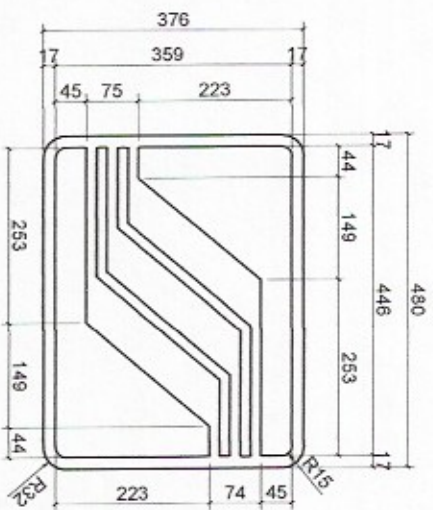Prepared by: Engr. FROILAN E. AUTIDA Building Administrator SSS - CV 1 Division	Project Title: SUPPLY AND INSTALLATION OF ALUMINUM-FRAMED GLASS PARTITIONS AND DOOR FOR THE OFFICE OF CEBU PC	Approved by: ERIC A. CORONADO Cebu Branch Branch Head III	Sheet No.: A 2
Location: SSS Cebu, Osmeña Boulevard, Cebu City		Date: 05/15/23	



CUT-OUT SSS LOGO
FOR FIXED GLASS

OPC OFFICE
SSS LOGO DETAIL
 SCALE 1:10

Prepared by:  Engr. FROILAN E. AUTIDA Building Administrator SSS - CV 1 Division	Project Title: SUPPLY AND INSTALLATION OF ALUMINUM-FRAMED GLASS PARTITIONS AND DOOR FOR THE OFFICE OF CEBU PC	Approved by:  ERIC A. CORONADO Cebu Branch Branch Head III	Sheet No.: 
Location: SSS Cebu, Osmeña Boulevard, Cebu City		Date: 05/15/23	