





1 KEY PLAN
 A1 | A1 SCALE 1:150 MTS


 SOCIAL SECURITY SYSTEM LUZON CENTRAL 2 DIVISION	PROJECT TITLE: RE-PAINTING OF BRANCH AND REMOVAL OF DRYWALL LOW PARTITION AT MSS BACKROOM FOR SSS MEYCAUAYAN BRANCH	RECOMMENDING APPROVAL:  MA. THERESA M. RIBUYACO BRANCH HEAD	APPROVED BY:  GLORIA CORAZON M. ANDRADA VICE PRESIDENT	CIVIL AND ARCHITECTURAL DRAWN BY: ROLLY P. GONZALES - <i>Site Administrator</i> DESIGNED BY: ROLLY P. GONZALES - <i>Site Administrator</i> REVIEWED BY: CHECKED BY:	SHEET CONTENT: SITE PICTURES KEY PLAN	ALL DIMENSIONS MUST BE VERIFIED ON SITE BY THE CONTRACTOR. ALL DISCREPANCIES ARE TO IMMEDIATELY REPORTED TO THE ARCHITECT AND PROJECT MANAGER. CONTRACTORS ARE TO PREPARE AND SUBMIT SHOP DRAWINGS TO THE ARCHITECT PRIOR TO COMMENCEMENT OF WORKS.	SHEET NO. A-1 1 4 DATE:
	LOCATION: Esperanza Mall, Mc Arthur Highway, Calvario, Meycauayan City, Bulacan						



2 SITE PICTURE
A2 | A2 NOT TO SCALE

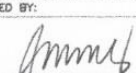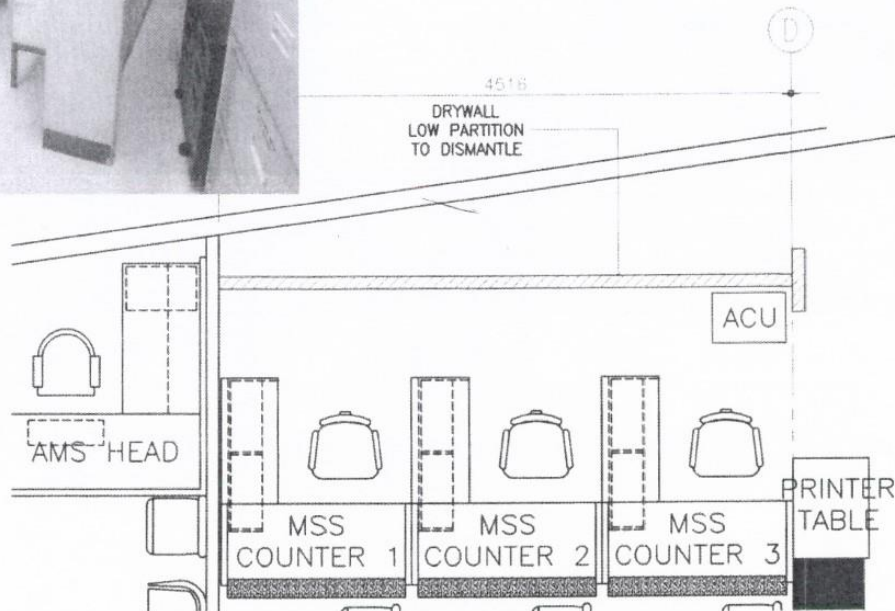


A EXISTING PLAN
A1 | A2 SCALE 1:50 MTS

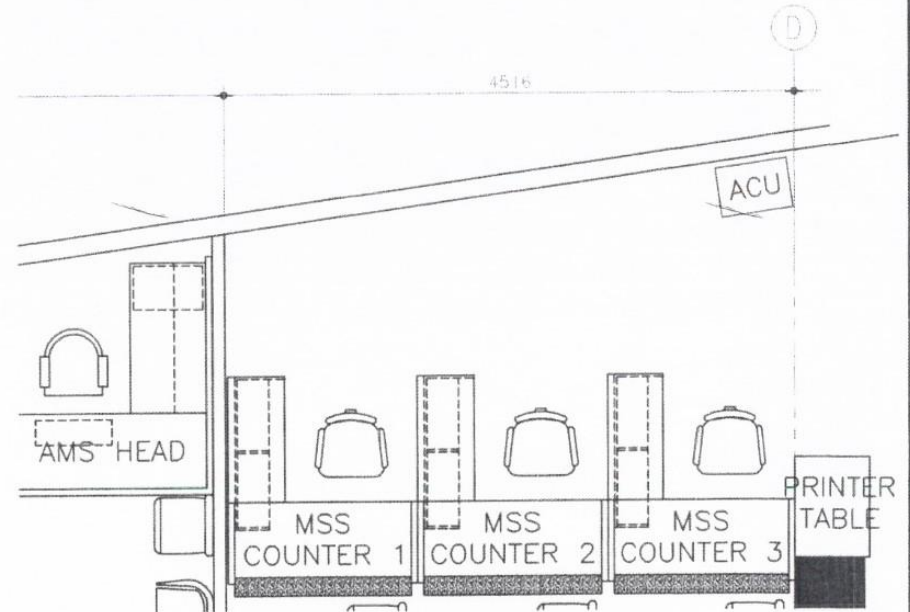


B PROPOSED PLAN
A2 | A2 SCALE 1:50 MTS

3 REMOVAL OF DRYWALL LOW PARTITION
A2 | A2 SCALE 1:-- MTS


<p>SOCIAL SECURITY SYSTEM</p> <p>LUZON CENTRAL 2 DIVISION</p>	<p>PROJECT TITLE:</p> <p>RE-PAINTING OF BRANCH AND REMOVAL OF DRYWALL LOW PARTITION AT MSS BACKROOM FOR SSS MEYCAUAYAN BRANCH</p>	<p>RECOMMENDING APPROVAL:</p> <p><i>[Signature]</i></p> <p>MA. THERESA M. BUYACO BRANCH HEAD</p>	<p>APPROVED BY:</p> <p><i>[Signature]</i></p> <p>GLORIA CORAZON M. ANDRADA VICE PRESIDENT</p>	<p>CIVIL AND ARCHITECTURAL</p> <p>DRAWN BY: ROLLY P. GONZALES - BRG. ADMINISTRATOR</p> <p>DESIGNED BY: ROLLY P. GONZALES - BRG. ADMINISTRATOR</p> <p>REVIEWED BY: <i>[Signature]</i></p> <p>CHECKED BY:</p>	<p>SHEET CONTENT:</p> <p>REMOVAL OF DRYWALL LOW PARTITION</p> <p>EXISTING PLAN</p> <p>PROPOSED PLAN</p>	<p>ALL DRAWINGS MUST BE CHECKED BY THE CONTRACTOR</p> <p>ALL CORRECTIONS ARE TO BE SUBMITTED TO THE ARCHITECT FOR HIS/HER APPROVAL</p> <p>CONTRACTORS ARE TO PREPARE AND SUBMIT SHOP DRAWINGS TO THE ARCHITECT FROM THE COMMENCEMENT OF WORKS.</p>	<p>SHEET NO.</p> <p>A-2</p> <p>2 4</p> <p>DATE:</p>
	<p>LOCATION: Esperanza Mall, Mc Arthur Highway, Calvan, Meycauayan City, Bulacan</p>						

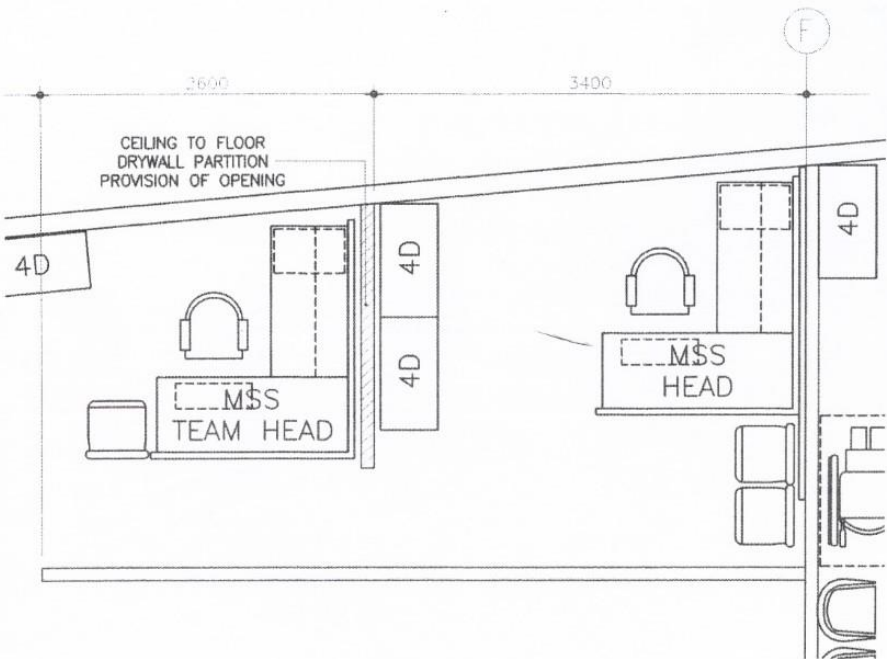

A EXISTING PLAN
 A1/A3 SCALE 1:50 MTS

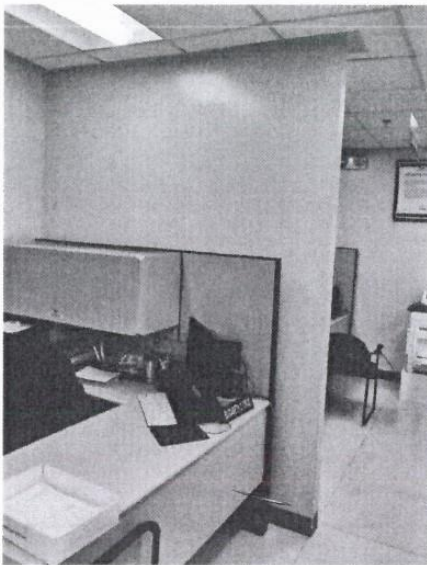


4 SITE PICTURE
 A3/A3 NOT TO SCALE

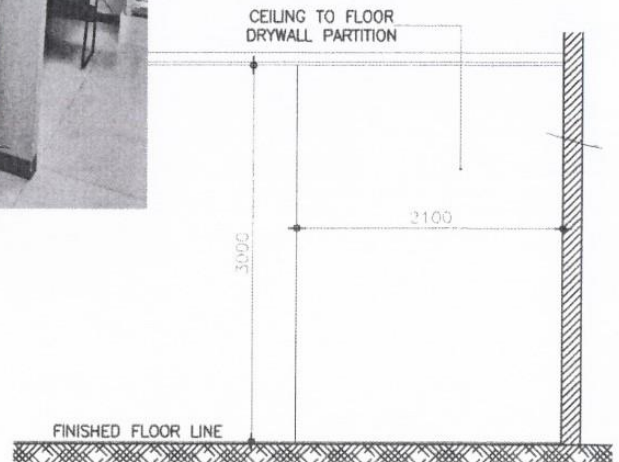


A EXISTING ELEVATION
 A3/A3 SCALE 1:50 MTS

5 EXISTING PROVISION OF DRYWALL PARTITION OPENING
 A3/A3 SCALE 1:50 MTS

<p>SOCIAL SECURITY SYSTEM</p> <p>LUZON CENTRAL 2 DIVISION</p>	<p>PROJECT TITLE:</p> <p>RE-PAINTING OF BRANCH AND REMOVAL OF DRYWALL LOW PARTITION AT MSS BACKROOM FOR SSS MEYCAUAYAN BRANCH</p>	<p>RECOMMENDING APPROVAL:</p> <p><i>[Signature]</i></p> <p>MA. THERESA RIBUYACO BRANCH HEAD</p>	<p>APPROVED BY:</p> <p><i>[Signature]</i></p> <p>GLORIA CORAZON M. ANDRADA VICE PRESIDENT</p>	<p>CIVIL AND ARCHITECTURAL</p> <p>DRAWN BY: ROLLY P. GONZALES - <i>[Signature]</i> - <i>Eng</i> Administrator</p> <p>DESIGNED BY: ROLLY P. GONZALES - <i>[Signature]</i> - <i>Eng</i> Administrator</p> <p>REVIEWED BY:</p> <p>CHECKED BY:</p>	<p>SHEET CONTENT:</p> <p>PROVISION OF DRYWALL PARTITION OPENING</p> <p>- EXISTING PLAN</p> <p>- EXISTING ELEVATION</p>	<p>ALL DIMENSIONS ARE TO FACE UNLESS OTHERWISE SPECIFIED.</p> <p>ALL DIMENSIONS ARE TO FACE UNLESS OTHERWISE SPECIFIED.</p> <p>CONTRACTORS ARE TO PREPARE AND SUBMIT SHOP DRAWINGS TO THE ARCHITECT PRIOR TO THE COMMENCEMENT OF WORKS.</p>	<p>SHEET NO.</p> <p>A-3</p> <p>3 4</p> <p>DATE:</p>
	<p>LOCATION: Esperanza Mall, Mc Arthur Highway, Calvano, Meycauayan City, Bulacan</p>						

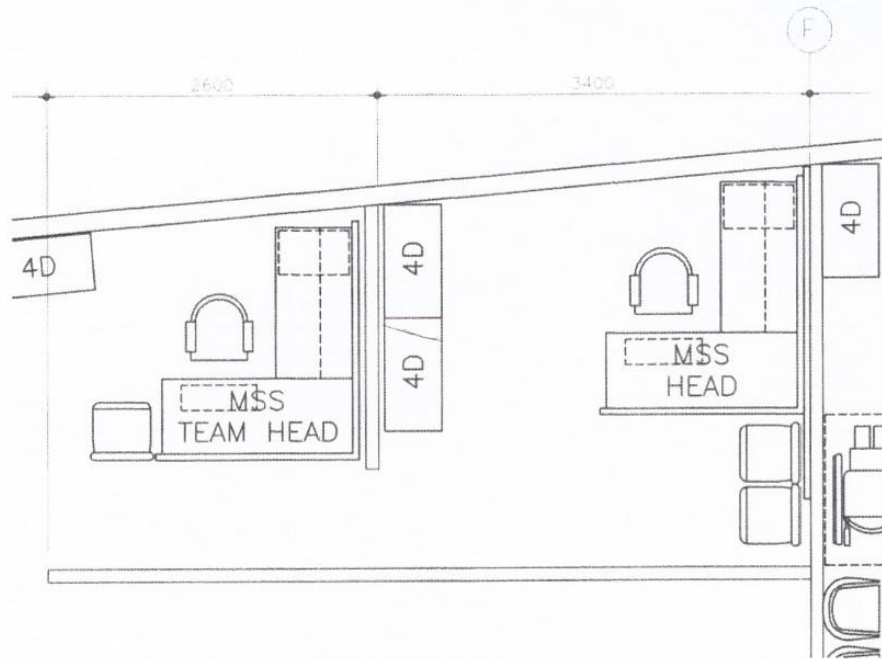

A PROPOSED PLAN
 SCALE 1:50 MTS

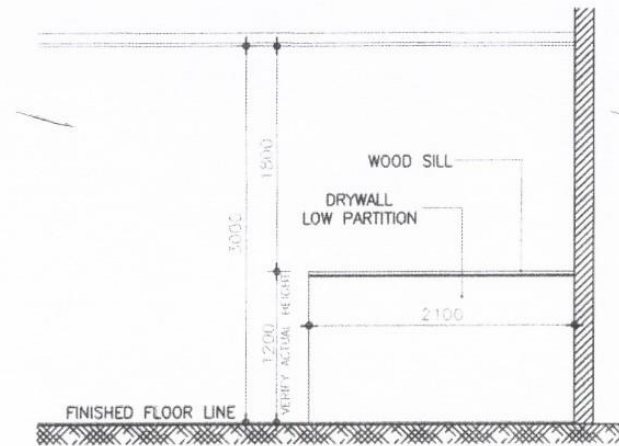

B PROPOSED ELEVATION
 SCALE 1:50 MTS

6 PROPOSED PROVISION OF DRYWALL PARTITION OPENING
 SCALE 1:50 MTS

<p>SOCIAL SECURITY SYSTEM</p> <p>LUZON CENTRAL 2 DIVISION</p>	<p>PROJECT TITLE:</p> <p>RE-PAINTING OF BRANCH AND REMOVAL OF DRYWALL LOW PARTITION AT MSS BACKROOM FOR SSS MEYCAUAYAN BRANCH</p>	<p>RECOMMENDING APPROVAL:</p> <p><i>[Signature]</i> MA. THERESA M. RIBUYACO BRANCH HEAD</p>	<p>APPROVED BY:</p> <p><i>[Signature]</i> GLORIA CORAZON M. ANDRADA VICE PRESIDENT</p>	<p>CIVIL AND ARCHITECTURAL</p> <p>DRAWN BY: ROLLY P. GONZALES - CIVIL ARCHITECT</p> <p>DESIGNED BY: ROLLY P. GONZALES - CIVIL ARCHITECT</p> <p>REVIEWED BY:</p> <p>CHECKED BY:</p>	<p>SHEET CONTENT:</p> <p>PROVISION OF DRYWALL PARTITION OPENING</p> <p>PROPOSED PLAN</p> <p>PROPOSED ELEVATION</p>	<p>ALL DIMENSIONS ARE TO UNLESS OTHERWISE SPECIFIED BY THE CONTRACTOR</p> <p>ALL DIMENSIONS ARE TO UNLESS OTHERWISE SPECIFIED BY THE CONTRACTOR</p> <p>CONTRACTORS ARE TO PREPARE AND SUBMIT SHOP DRAWINGS TO THE ARCHITECT PRIOR TO COMMENCEMENT OF WORKS.</p>	<p>SHEET NO.</p> <p>A-4</p> <p>4 4</p> <p>DATE:</p>
	<p>LOCATION: Esperanza Mall, Mc Arthur Highway, Calvario, Meycauayan City, Bulacan</p>						