



Republic of the Philippines
SOCIAL SECURITY SYSTEM
East Avenue, Diliman, Quezon City

PROCUREMENT PLANNING & MANAGEMENT DEPARTMENT
Tel. No. 8709-7198 loc 5504-5507/6391

August 15, 2023

Sir/Madam:



Please furnish us with your quotation on or before **AUGUST 18, 2023 @ 10:00 AM** for the items listed in the attached **Request for Quotation (RFQ)**.

Kindly accomplish the **RFQ Form** together with the **Bidder's Information** and indicate your confirmation on the **Terms and Conditions** by signing the **Certification**.

Refer to the Instruction to Suppliers for the procedure on the submission of quotation.

Thank you.

Very truly yours,


BILLY V. DIBDIB
Acting Head, PPMD 

PHILGEPS REF. NO.: 10036526
PUBLISHED DATE : 08/15/23
POSTED BY : AMY

REQUEST FOR QUOTATION (RFQ) FORM

RFQ Number 2023-0171	RFQ Date August 15, 2023	ABC ₱ 929,165.00 (Part of ₱ 2,148,863.00)	APP NO. 2023-0107
-------------------------	-----------------------------	---	----------------------

Lot No.	Quantity	PARTICULARS	Unit Cost	Total Cost
1	1 Lot	Structured Cabling for SSS Manila ABC: P 214,545.00 / Lot	₱ _____ / Lot	₱ _____
2	1 Lot	Structured Cabling for SSS San Carlos Negros Occidental ABC: P 461,057.00 / Lot	₱ _____ / Lot	₱ _____
3	1 Lot	Structured Cabling for SSS San Fernando La Union ABC: P 253,563.00 / Lot	₱ _____ / Lot	₱ _____

Total Offered Quotation (Inclusive of VAT) in words:

Please completely fill-out and submit the following form/s:
Annex A – Technical Specification / Statement of Compliance
Annex B – Bill of Quantities
Annex C – Plans / Layouts

Price Validity	Three (3) Months
Delivery Terms and Place	<ul style="list-style-type: none">Forty-five (45) Calendar Days upon receipt Approved Purchase Order / Job Order.To be delivered / installed at the following:<ul style="list-style-type: none">Lot No. 1: C-201, 2F, Zen Tower 2, 1111 Natividad A. Lopez St., Brgy. 659, Ermita, ManilaLot No. 2: GF & 2F, BAYANILAJJ Bldg., cor. Broce Azcona St., Brgy. 4, San Carlos City, Negros OccidentalLot No. 3: SSS Building Government Center, San Fernando La Union

Payment Terms	<ul style="list-style-type: none">• Government Terms• SSS shall withhold the applicable taxes from the amount payable in accordance with the BIR regulations.• One-Time Payment• Payment is upon delivery of items/services and submission of billing documents; and shall be directly credited to the Supplier's bank account.		
BIDDER'S INFORMATION			
Business Name	Address		
Name of Company Representative	Email Address	Telephone/Mobile Number	
PhilGEPS Registration No.	SS Number	BIR TIN	

NOTE: The Supplier must ensure to fill-out the details of its business and of the owner/company representative, with signature over printed name on the CERTIFICATION page. Incompletely filled-out RFQ Form is a ground for disqualification of submitted quotation.

TERMS AND CONDITIONS

1. **For contract price amounting to P100,000.00 and above**, the winning Supplier shall be required to post a Performance Security from receipt of Notice of Award equivalent to % of Contract Price as follows:
 - 5% (Goods & Consulting Services) or 10% (Infrastructure) Cash, Cashier's/Manager's Check, Bank Draft/Guarantee, or
 - 30% Surety Bond callable upon demand.
2. If two (2) or more Suppliers submitted the same price quotation and have been post-qualified as the suppliers with Lowest Calculated and Responsive Quotations, the procuring unit shall use "draw lots" or similar method of chance to break the tie.
3. Alternative offer shall not be allowed. Any bid exceeding the ABC shall be a ground for disqualification.
4. Incompletely filled out Bid Breakdown shall be considered non-responsive and automatically disqualified but specifying a zero (0), dash (-), or the word "free" for the said item would mean that it is being offered for FREE to the SSS.
5. In case of discrepancy between the submitted quotation and the quotation after arithmetical correction, the supplier shall be informed of such discrepancy for confirmation of the new amount. **If the bidder fails to confirm the arithmetical corrections within three (3) calendar days from receipt of notification, the quotation as calculated shall be deemed confirmed.**
6. In case a prospective supplier/service provider submits a filled-out RFQ with a supporting document (i.e., a price quotation in a different format), both documents shall be considered provided that the terms and conditions stated therein is in conformity with the requirements of the RFQ. **In case of discrepancies, the submitted quotation shall be considered ineligible or not compliant.**
7. Quantity is subject to change but not to exceed the quantity in the approved PO/JO/LO.
8. Award shall be on a per **"LOT BASIS"** and the date of conduct/start of the project is subject to change.

INSTRUCTIONS TO SUPPLIERS

1. For clarification of details, please contact **Mr. Leo Calixto C. Abayon / NCD** at **8709-7198 local 5632** or via e-mail abayonlc@sss.gov.ph
2. Supplier should indicate "COMPLY" or "NOT COMPLY" in the STATEMENT OF COMPLIANCE COLUMN, if applicable. Failure to indicate compliance and non-compliance will mean automatic disqualification.
3. Sealed Quotations may be submitted through the following:
 - a. DROP BOX located at Procurement Planning & Management Dept. (PPMD), 2nd Floor, SSS Main Bldg., East Ave., Diliman, Quezon City. It shall be addressed to Ms. BILLY V. DIBDIB – Acting Head of the PPMD. Indicate in the sealed envelope the RFQ Number, company name, name of company representative, business address, and contact details.
 - b. ELECTRONIC MAIL at bacsealedquotations@sss.gov.ph with the following requirements:
 - i. Quotations and attachments should be in portable document format (pdf), compressed/zipped and protected by a password. (See attached Guide in Creating password protected zip file folder.)
 - ii. File name of the zip file folder shall be by **RFQ number and Project Title**.
 - iii. The Supplier who timely submitted its Sealed Quotation but who fails to provide its password on the date and time of opening shall be disqualified.
 - iv. Passwords shall be made available only through email (bacsealedquotations@sss.gov.ph) or **SMS (09062603807)** during opening of bids which is scheduled on:

DATE: AUGUST 18, 2023

TIME: 1:30 PM – 2:00 PM

GENERAL CONDITIONS OF THE CONTRACT

1. The SUPPLIER shall deliver the goods in accordance with the description and quantity specifications of the Purchase Order/Job Order.
2. The SUPPLIER shall deliver the goods within the period indicated in the Purchase Order. A penalty of 1/10 of 1% of the total amount of the items shall be imposed for every day of delay in delivery.
3. The SUPPLIER shall deliver Goods/Services which must all be fresh stock, brand-new, unused, properly sealed, and which are not set to expire within two (2) years from date of delivery to the SSS, if applicable.
4. The SUPPLIER warrants that all the Goods/Services have no defects arising from design, materials, or workmanship or from any act or omission of the Supplier or the manufacturer that may develop under normal use of consumables, if applicable.
5. For Goods, the SUPPLIER shall replace any defective item within twenty-four (24) hours from the time that it was notified by the SSS of the defect. Defects detected only after the item is installed and used are covered by the replacement warranty which will be in effect for every item until its expiry date. Replacement of defective item shall have no cost on the SSS, if applicable.
6. To assure that manufacturing defects shall be corrected by the SUPPLIER, a warranty security shall be required from the SUPPLIER for a minimum of three (3) months in the case of expendable items, or a minimum period of one (1) year in the case of non-expendable items, after the acceptance of the delivered items. The obligation for the warranty shall be covered, at the Supplier's option, by either retention money in an amount equivalent to five percent (5%) of total purchase price, or a special bank guarantee equivalent to five percent (5%) of the total purchase price with validity period starting from the date of acceptance. The said amounts shall only be released after the lapse of the warranty period
7. If the SUPPLIER, having been notified, fails to remedy the defect(s) within the specified period, the SSS may proceed to take such remedial action as may be necessary, at the SUPPLIER's risk and expense and without prejudice to any other rights which the SSS may have against the SUPPLIER under these Terms and Conditions and under the applicable law.
8. The pricing of the Goods/Services shall be in Peso and inclusive of Twelve Percent (12%) Value-Added Tax (VAT).

MISCELLANEOUS PROVISIONS

1. **Confidentiality.** Neither Party shall, without the prior written consent of the other, disclose or make available to any person, make public, or use directly or indirectly, except for the performance and implementation of the works, any confidential information acquired from an information holder in connection with the performance of this Agreement, unless: (i) the information is known to the disclosing Party, as evidenced by its written records, prior to obtaining the same from the information holder and is not otherwise subject to disclosure restrictions on the disclosing Party, (ii) the information is disclosed to the disclosing Party by a third party who did not receive the same, directly or indirectly, from an information holder, and who has no obligation of secrecy with respect thereto, or (iii) required to be disclosed by law.

The obligation of confidentiality by both Parties, as provided herein, shall survive the termination of this Agreement.

2. **Merger and Consolidation.** In case of merger, consolidation or change of ownership of the SUPPLIER with another company, it is the responsibility of the surviving company/consolidated company/acquiring entity to inform the SSS of the change in corporate structure/ownership. Failure to do so shall translate in such company assuming all liabilities of the acquired/merged company under this Agreement.
3. **Force Majeure.** The SUPPLIER shall not be liable for forfeiture of its performance security, liquidated damages, or termination for default if and to the extent that the

SUPPLIER's delay in performance or other failure to perform its obligations under this Agreement is the result of a force majeure.

For purposes of this Agreement the terms "force majeure" and "fortuitous event" may be used interchangeably. In this regard, a fortuitous event or force majeure shall be interpreted to mean an event which the SUPPLIER could not have foreseen, or which though foreseen, was inevitable. It shall not include ordinary unfavorable weather conditions; and any other cause the effects of which could have been avoided with the exercise of reasonable diligence by the SUPPLIER. Such events may include, but not limited to, acts of the SSS in its sovereign capacity, wars or revolutions, fires, floods, epidemics, quarantine restrictions, and freight embargoes.

4. **Non-Assignment.** Neither Party may assign the Contract in whole or in part without the consent of the other Party.
5. **Waiver.** Failure by either Party to insist upon the other the strict performance of any of the terms and conditions hereof shall not be deemed a relinquishment or waiver of any subsequent breach or default of the terms and conditions hereof, which can only be deemed made if expressed in writing and signed by its duly authorized representative. No such waiver shall be construed as modification of any of the provisions of this Agreement or as a waiver of any past or future default or breach hereof, except as expressly stated in such waiver.
6. **Cumulative Remedies.** Any and all remedies granted to the Parties under the applicable laws and this Agreement shall be deemed cumulative and may, therefore, at the sole option and discretion, be availed of by the aggrieved Party simultaneously, successively, or independently.
7. **No Employer-Employee Relationship.** It is expressly and manifestly understood and agreed that the employees of the SUPPLIER assigned to perform the PROJECT are not employees of the SSS. Neither is there an employer-employee relationship between the SSS and the SUPPLIER.

This Agreement does not create an employer-employee relationship between the SSS and the SUPPLIER including its personnel; that the PROJECT rendered by the personnel assigned by the SUPPLIER to the SSS in the performance of its obligation under this Agreement do not represent government service and will not be credited as such; that its personnel assigned to the SSS are not entitled to benefits enjoyed by SSS' officials and employees such as Personal Economic Relief Allowance (PERA), Representation and Transportation Allowance (RATA), ACA, etc.; that these personnel are not related within the third degree of consanguinity or affinity to the contracting officer and appointing authority of the SSS; that they have not been previously dismissed from the government service by reason of an administrative case; that they have not reached the compulsory retirement age of sixty-five (65); and that they possess the education, experience and skills required to perform the job. The SUPPLIER hereby acknowledges that no authority has been given by the SSS to hire any person as an employee of the latter. Any instruction given by the SSS or any of its personnel to the SUPPLIER's employees is to be construed merely as a measure taken by the former to ensure and enhance the quality of PROJECT performed hereunder. The SUPPLIER shall, at all times, exercise supervision and control over its employees in the performance of its obligations under this Agreement.

8. **Partnership.** Nothing in this Agreement shall constitute a partnership between the parties. No Party or its agents or employees shall be deemed to be the agent, employee or representative of any other Party.
9. **Compliance with SS Law.** The SUPPLIER shall report all its employees to the SSS for coverage and their contributions, as well as all amortizations for salary/education/calamity and other SSS loans shall be updated. Should the SUPPLIER fail to comply with its obligation under the provisions of the SS Law and Employees' Compensation Act, the SSS shall have the authority to deduct any unpaid SS and EC contributions, salary, educational, emergency and/or calamity loan amortizations, employer's liability for damages, including interests and penalties from the SUPPLIER's receivables under this Agreement.

Further, prescription does not run against the SSS for its failure to demand SS contributions or payments from the SUPPLIER. Moreover, the SUPPLIER shall forever hold in trust SS contributions or payments of its employees until the same is fully remitted to the SSS.

10. **Compliance with Labor Laws.** The SUPPLIER, as employer of the personnel assigned to undertake the PROJECT, shall comply with all its obligations under existing laws and their implementing rules and regulations on the payment of minimum wage, overtime pay, and other labor-related benefits as well as remittances or payment of the appropriate amount or contributions/payment (SSS, EC, Pag-IBIG, PhilHealth and taxes) with concerned government agencies/offices.

It is agreed further, that prior to the release of any payment by the SSS to the SUPPLIER, its President or its duly authorized representative, shall submit a sworn statement that all moneys due to all the employees assigned to the PROJECT as well as benefits by law and other related labor legislation have been paid by the SUPPLIER and that he/she assumed full responsibility thereof.

11. **Compliance with Tax Laws.** The SUPPLIER shall, in compliance with tax laws, pay the applicable taxes in full and on time and shall regularly present to the SSS within the duration of this Agreement, tax clearance from the Bureau of Internal Revenue (BIR) as well as copy of its income and business tax returns duly stamped by the BIR and duly validated with the tax payments made thereon, if applicable. Failure by the SUPPLIER to comply with the foregoing shall entitle the SSS to suspend payment of the Contract Price.

12. **Liquidated Damages.** If the SUPPLIER fails to satisfactorily deliver any or all of the Goods and/or to perform the Services within the period(s) specified in the PBD inclusive of duly granted time extensions if any, the SSS shall, without prejudice to its other remedies under this Agreement and under the applicable law, deduct from the Contract Price, as liquidated damages, the applicable rate of one tenth (1/10) of one (1) percent of the cost of the unperformed portion for every day of delay until actual delivery or performance. Once the amount of liquidated damages reaches ten percent (10%), the SSS may rescind or terminate this Agreement, without prejudice to other courses of action and remedies open to it.

13. **Hold Free and Harmless.** The SUPPLIER agrees to defend, indemnify, and hold the SSS free and harmless from any and all claims, damages, expenses, fines, penalties and/or liabilities of whatever nature and kind, whether in law or equity, that may arise by reason of the implementation of the Agreement. In addition, the SUPPLIER agrees to indemnify the SSS for any damage as a result of said implementation.

14. **Settlement of Disputes.** All actions and controversies that may arise from the Contract involving but not limited to demands for specific performance of the obligations as specified herein and/or in the interpretation of any provisions or clauses contained herein, shall, in the first instance, be settled within thirty (30) calendar days through amicable means, such as, but not limited to mutual discussion. Should the dispute remain unresolved by the end of the aforementioned period, the dispute shall be settled in accordance with applicable provisions of Republic Act No. 9285, otherwise known as the Alternative Dispute Resolution Act of 2004.

15. **Venue of Actions.** Any suit or proceeding arising out of or relating to the contract shall be instituted in the appropriate court in Quezon City, the Parties hereto waiving any other venue.

16. **Governing Law.** This Agreement shall be governed by and interpreted according to the laws of the Republic of the Philippines.

17. **Amendments.** This Agreement may be amended only in writing and executed by the Parties or their duly authorized representatives.

18. **Separability.** If any one or more of the provisions contained in this Agreement or any document executed in connection herewith shall be invalid, illegal or unenforceable in any respect under any applicable law, then: (i) the validity, legality and enforceability of the remaining provisions contained herein or therein shall not in any way be affected or impaired and shall remain in full force and effect; and (ii) the invalid, illegal or unenforceable provision shall be replaced by the parties

immediately with a term or provision that is valid, legal and enforceable and that comes closest to expressing the intention of such invalid, illegal or unenforceable term or provision.

- 19. **Binding Effect.** This Agreement shall be binding upon the Parties hereto, their assignee/s and successor/s-in-interest.
- 20. **Non-Publicity.** No press release in oral, written or electronic form shall be issued covering this transaction without prior written approval of the SSS. Inclusion in any reference lit shall also be undertaken only upon prior written approval of the SSS.

CERTIFICATION

This is to certify that my company conforms with the above Terms and Conditions, and that the data/quotation indicated is true, correct, and valid.

Owner/Company Representative
(Signature over Printed Name)

Date

ANNEX A. TECHNICAL SPECIFICATIONS

Suppliers/Bidders should indicate "**COMPLY**" or "**NOT COMPLY**" to each specification below. Please do not leave any portion blank as it will result to disqualification of quotation/bid.

Lot No. 1 – Structured Cabling for SSS Manila

Item	Specification	Statement of Compliance
	Delivery and installation:	
1	CAT5E Information Outlet – 62 pcs.	
2	CAT5E Patch Panel 24 ports- 3 pcs	
3	Modular Faceplates 2 ports – 31 pcs.	
4	1 RU (19") Horizontal Steel cable Manager – 2 pcs.	
5	CAT5E Patch cord (3) meter – 62 pcs.	
6	CAT5E UTP Cable solid - 4 rolls	
7	Roughing-ins (Cable raceways 2"x 4" (1.5MM) G.I., PVCs with various sizes, Aluminum Thresholds, Plastic Molding/square boxes, pull boxes, angle bars, connectors, couplings, G.I. wires, bolts, hangers service cap, etc.- 1 lot	
8	Provision of 2-inch diameter conduit with 4 runs of G.I. guide wire from data cabinet going to cable entrance facility/demarcation/MDF.	
9	Supply necessary materials manpower, tools and technical personnel for the full implementation of the project	
10	Installation, cable pulling, termination and end to end testing of 62 data nodes (information outlets)	
11	Proper locknut and bushings shall be installed connecting conduits and pull boxes	
12	Conduits and hangers should be installed with proper supports (prefabricated or special fabrication if necessary)	
13	Any other materials necessary to complete the project but not included in the BOQ shall be the accountability of the supplier without additional cost to SSS.	
14	Onsite inspection prior to submission of proposal (optional)	
15	Any damages incurred during the implementation of the project shall be in the account of the contractor and should be restored to its original appearance without cost to SSS or building owner	
16	Termination and tagging of data outlet	
17	Turnover and submission of as built plan.	

Suppliers/Bidders should indicate **"COMPLY"** or **"NOT COMPLY"** to each specification below. Please do not leave any portion blank as it will result to disqualification of quotation/bid.

Lot No. 2 – Structured Cabling for SSS San Carlos Negros Occidental

	Specification	Statement of Compliance
	Delivery and installation:	
1	CAT5E Information Outlet – 96 pcs.	
2	CAT5E Patch Panel 24 ports- 4 pcs	
3	Modular Faceplates 2 ports – 48 pcs.	
4	1 RU (19”) Horizontal Steel cable Manager – 4pcs.	
5	CAT5E Patch cord (1) meter – 48 pcs.	
6	CAT5E Patch cord (3) meter – 48 pcs.	
7	CAT5E UTP Cable solid -13 rolls	
8	Network Cabinet 800mm W x 800mm D x 2000 mm H, Power strip with 8 pcs 3-pronged 220 C.O., 2 pcs exhaust fan on Top Frame & Vertical cable manager on both sides – 1 unit	
9	Roughing-ins (Cable raceways 3"x 4", PVCs with various sizes, Aluminum Thresholds, Plastic/square boxes, pull boxes, angle bars, connectors, couplings, G.I. wires, bolts , hangers service cap, etc.- 1 lot	
10	Supply necessary materials, manpower, tools, and technical personnel for the full implementation of the project	
11	Installation, cable pulling, termination and testing for 96 voice /data information outlets	
12	Installation of 2-inch PVC and 4 runs gauge #16 guide wire from PLDT Demarcation area to SSS Data Cabinet located 2 nd Floor of SSS San Carlos Occidental Building. (Entrance facility for Telco)	
13	Proper locknut and bushings shall be installed connecting conduits and pull boxes	
14	Conduits and hangers should be installed with proper supports (pre-fabricated or special fabrication if necessary)	
15	Data and Voice for 2 nd floor shall be poke through from the cable raceway installed at the ground floor.	
16	Provision of Pull Box 254mm H x 254mm W x 152mm D on 2 inches dia. if needed even though not indicated in the plan for Telco entrance facility.	

	Specification	Statement of Compliance
	Delivery and installation:	
17	Any other materials necessary to complete the project but not included in the BOQ shall be the accountability of the supplier without additional cost to SSS.	
18	Onsite inspection prior to submission of proposal (optional)	
19	Any damages incurred during the implementation of the project shall be in the account of the contractor and should be restored to its original appearance without cost to SSS or building owner	
20	Termination and tagging of data and voice outlet	
21	Turnover and submission of as built plan.	

Suppliers/Bidders should indicate **"COMPLY"** or **"NOT COMPLY"** to each specification below. Please do not leave any portion blank as it will result to disqualification of quotation/bid.

Lot No. 3 – Structured Cabling for SSS San Fernando La Union

	Specification	Statement of Compliance
	Delivery and installation:	
1	CAT5E Information Outlet – 64 pcs.	
2	CAT5E Patch Panel 24 ports- 3 pcs	
3	Modular Faceplates 2 ports – 32 pcs.	
4	1 RU (19”) Horizontal Steel cable Manager – 2 pcs.	
5	CAT5E Patch cord (1) meter – 32 pcs.	
6	CAT5E UTP Cable solid - 9 rolls	
7	Roughing-ins (Cable raceways 2”x 4” (1.5MM) G.I., PVCs with various sizes, Aluminum Thresholds, Plastic Molding/square boxes, pull boxes, angle bars, connectors, couplings, G.I. wires, bolts, hangers service cap, etc.- 1 lot	
8	Supply necessary materials, manpower, tools and technical personnel for the full implementation of the project	
9	Installation, cable pulling, termination and end to end testing of 64 voice /data nodes (information outlets)	
10	Proper locknut and bushings shall be installed connecting conduits and pull boxes	
11	Conduits and hangers should be installed with proper supports (prefabricated or special fabrication if necessary)	
12	Data and Voice for 2 nd floor shall be poke through from the cable raceway installed at the ground floor.	
13	Any other materials necessary to complete the project but not included in the BOQ shall be the accountability of the supplier without additional cost to SSS.	
14	Onsite inspection prior to submission of proposal (optional)	
15	Any damages incurred during the implementation of the project shall be in the account of the contractor and should be restored to its original appearance without cost to SSS or building owner	
16	Termination and tagging of data and voice outlet	
17	Turnover and submission of as built plan.	

Item No.	Documentary Requirements	Statement of Compliance
1	<p>Submission of Documentary Requirements together with the sealed quotation:</p> <p>a. Valid Mayor's/Business Permit¹</p> <p>b. PhilGEPS Registration Number (Red Membership) or PhilGEPS Certificate (Platinum Membership)</p> <p>c. Latest Annual Income / Business Tax Return (for ABCs above P500,000.00)</p> <p>d. Notarized Omnibus Sworn Statement with attached Notarized Special Power of Attorney (SPA) for Sole Proprietorship or Secretary's Certificate for Partnership/ Corporation, authorizing the representative, if any, to sign on behalf of the owner/company. (for ABCs above P50,000.00)</p>	

NOTE: Incomplete submission of required documentary requirements is a ground for disqualification of submitted quotation.

¹ For individuals engaged under Sec. 53.6, 53.7 and 53.9 of the IRR of RA No. 9184, only the BIR Certificate of Registration shall be submitted in lieu of DTI Registration and Mayor's Permit.

ANNEX B. BILL OF QUANTITIES

Lot No. 1 – Structured Cabling for SSS Manila

Item No.	Quantity / Unit of Measurement	Particulars (Attach detailed technical specification)	Unit Cost	Total Cost
1	62 pcs.	CAT5E Information Outlets		
2	3 pcs.	CAT5E Patch Panel 24 ports		
3	31 pcs.	Modular Faceplates 2 ports		
4	2 pcs.	1 RU Horizontal steel cable manager		
5	62 pcs.	CAT5E UTP Patch cord cable (3) meter		
6	4 rolls	CAT5E UTP Cable Solid cable		
7	1 lot	Roughing-ins and Miscellaneous expenses (Cable raceways 2"x 4", PVCs with various sizes, Aluminum Thresholds, Plastic molding, amco / square/pull-boxes, bolts, hangers, concrete coring, and cable pulling works, etc.)		
8	1 lot	Mobilization/ Demobilization, Labor, Mark up and VAT for the installation of the above items.		
TOTAL				

Lot No. 2 – Structured Cabling for SSS San Carlos Negros Occidental


Item No.	Quantity / Unit of Measurement	Particulars (Attach detailed technical specification)	Unit Cost	Total Cost
1	96 pcs.	CAT5E Information Outlets		
2	4 pcs.	CAT5E Patch Panel 24 ports		
3	48 pcs.	Modular Faceplates 2 ports		
4	4 pcs.	1 RU Horizontal steel cable manager		
5	48 pcs.	CAT5E UTP Patch cord cable (1) meter		
6	48 pcs.	CAT5E UTP Patch cord cable (3) meter		
7	13 rolls	CAT5E UTP Cable Solid cable		
8	1 lot	Network Cabinet 800mm. W x 800mm. D x 2000mm. H, Power Strip, 8 pcs. 3-pronge, 220V C.O. , 2 pcs Exhaust. Fan on top frame & vertical cable manager on both sides		
9	1 lot	Roughing-ins and Miscellaneous expenses (Cable raceways 3"x 4", PVCs with various sizes, Aluminum Thresholds, Plastic molding, amco/ square/pull-boxes , bolts, hangers, concrete coring and cable pulling works, etc.)		
10	1 lot	Mobilization/ Demobilization, Labor, Mark up and VAT for the installation of the above items.		
TOTAL				

Lot No. 3 – Structured Cabling for SSS San Fernando La Union


Item No.	Quantity / Unit of Measurement	Particulars (Attach detailed technical specification)	Unit Cost	Total Cost
1	64 pcs.	CAT5E Information Outlets		
2	3 pcs.	CAT5E Patch Panel 24 ports		
3	32 pcs.	Modular Faceplates 2 ports		
4	2 pcs.	1 RU Horizontal steel cable manager		
5	32 pcs.	CAT5E UTP Patch cord cable (1) meter		
6	9 rolls	CAT5E UTP Cable Solid cable		
7	1 lot	Roughing-ins and Miscellaneous expenses (Cable raceways 2"x 4", PVCs with various sizes, Aluminum Thresholds, Plastic molding, amco/ square/pull-boxes, bolts, hangers, concrete coring, and cable pulling works, etc.)		
8	1 lot	Mobilization/ Demobilization, Labor, Mark up and VAT for the installation of the above items.		
TOTAL				


ANNEX C. PLANS / LAYOUTS


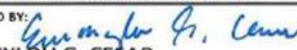


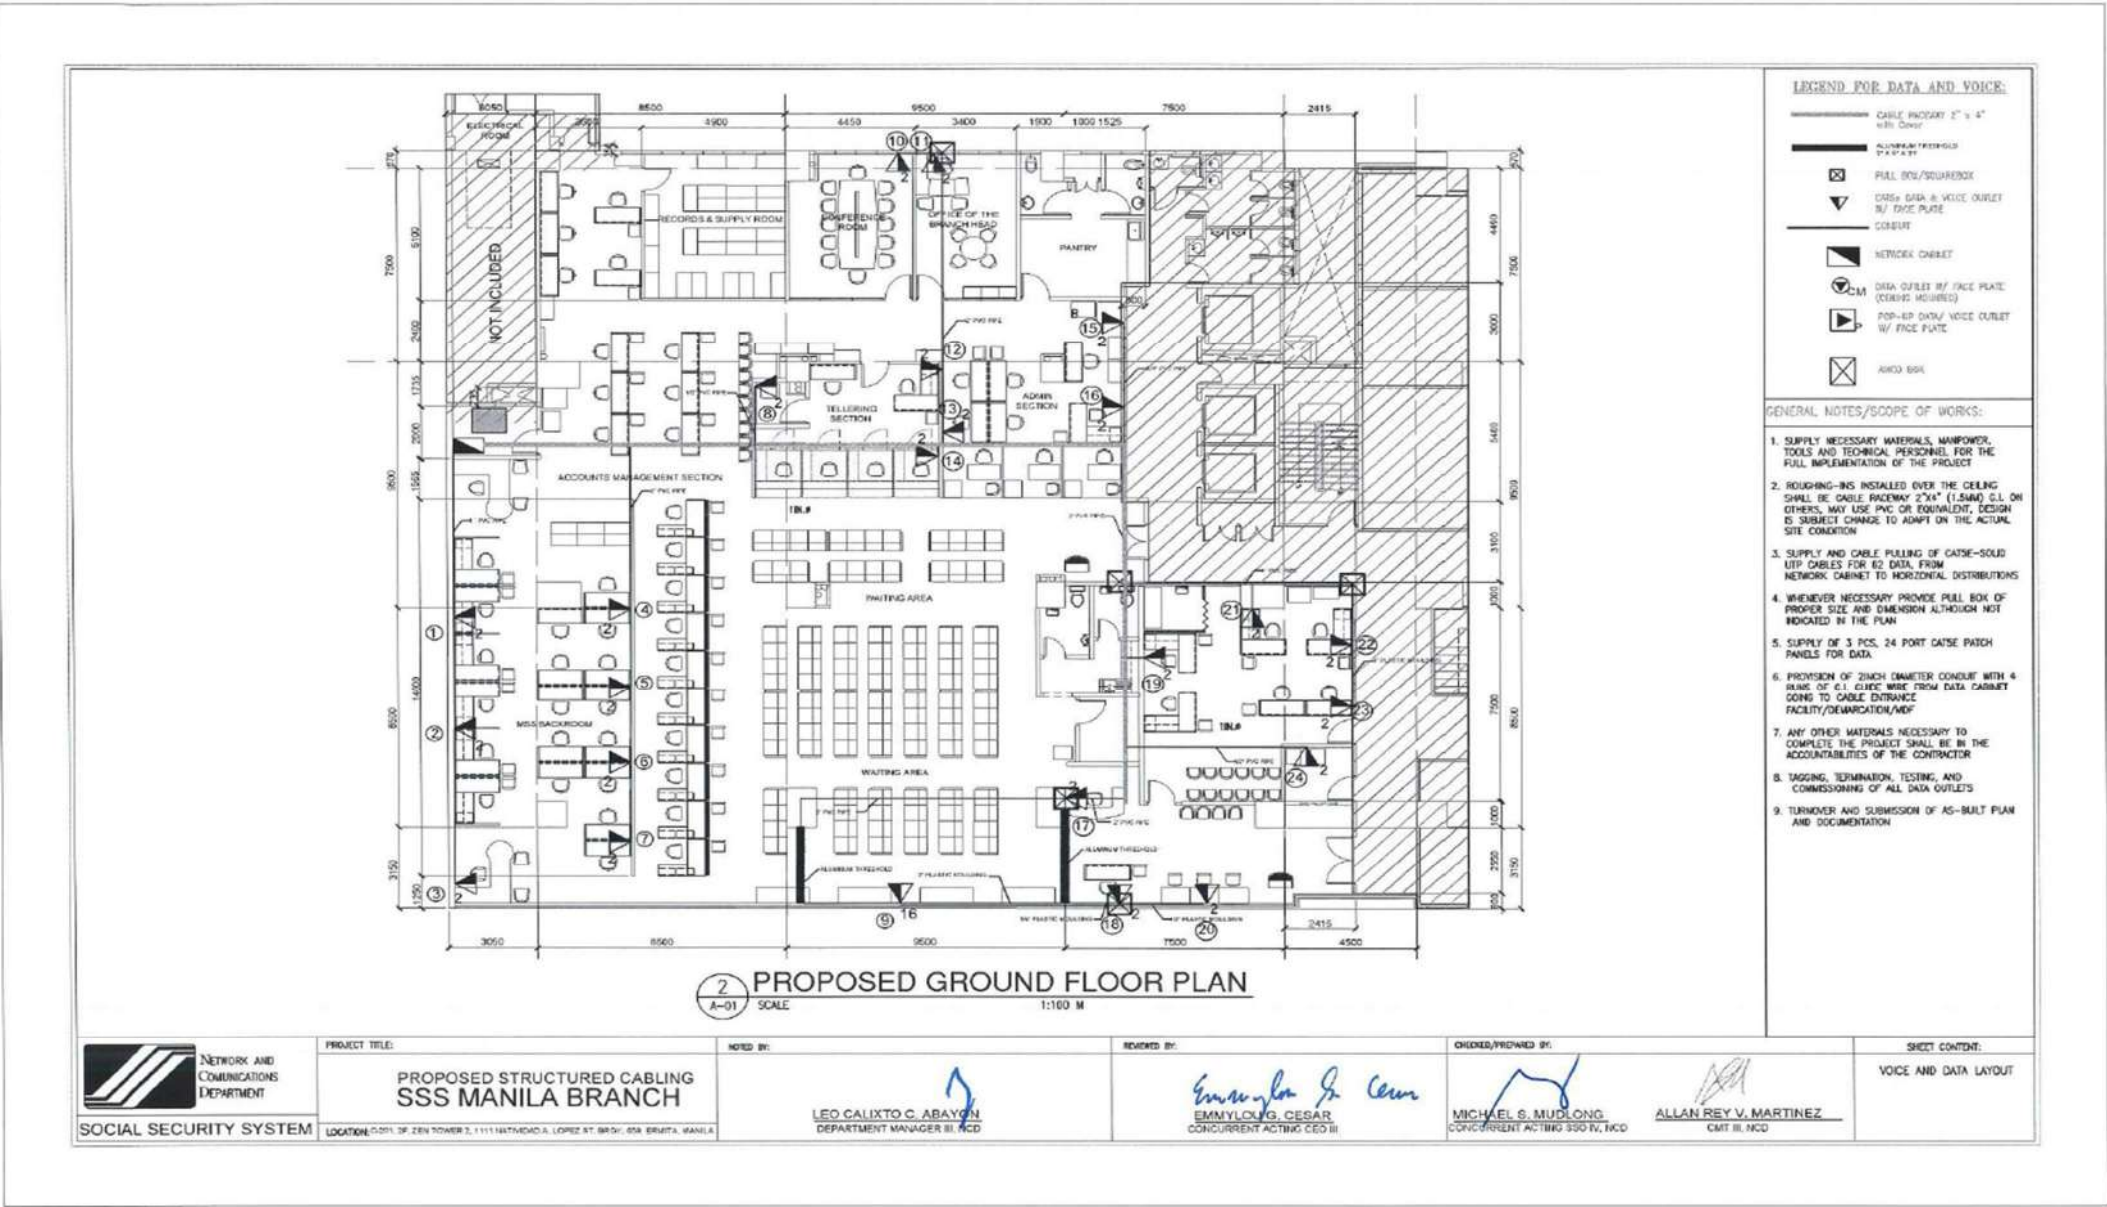
Lot No. 1 – Structured Cabling for SSS Manila

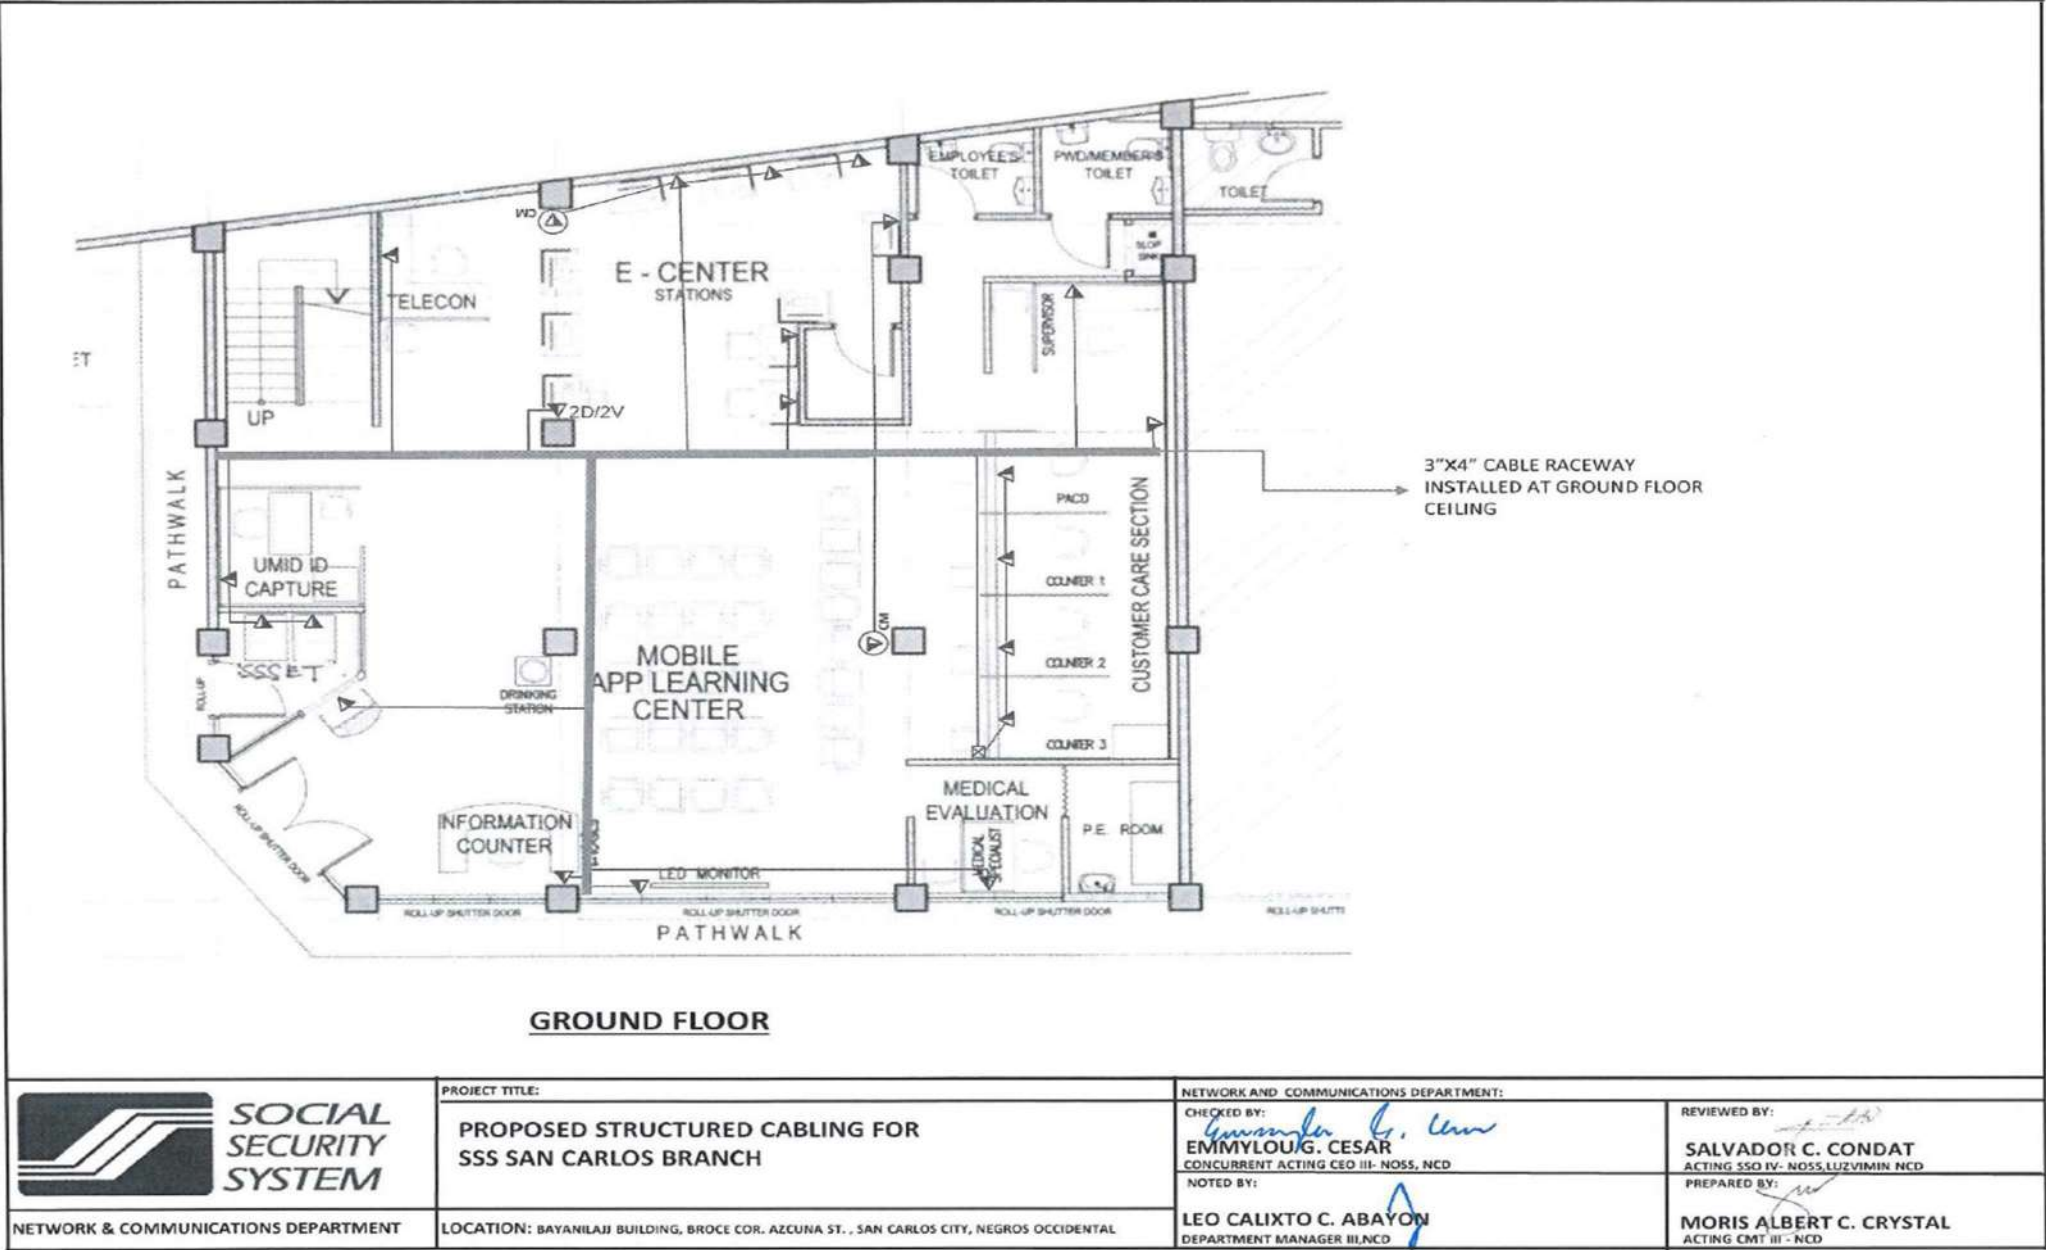

Lot No. 2 – Structured Cabling for SSS San Carlos Negros Occidental

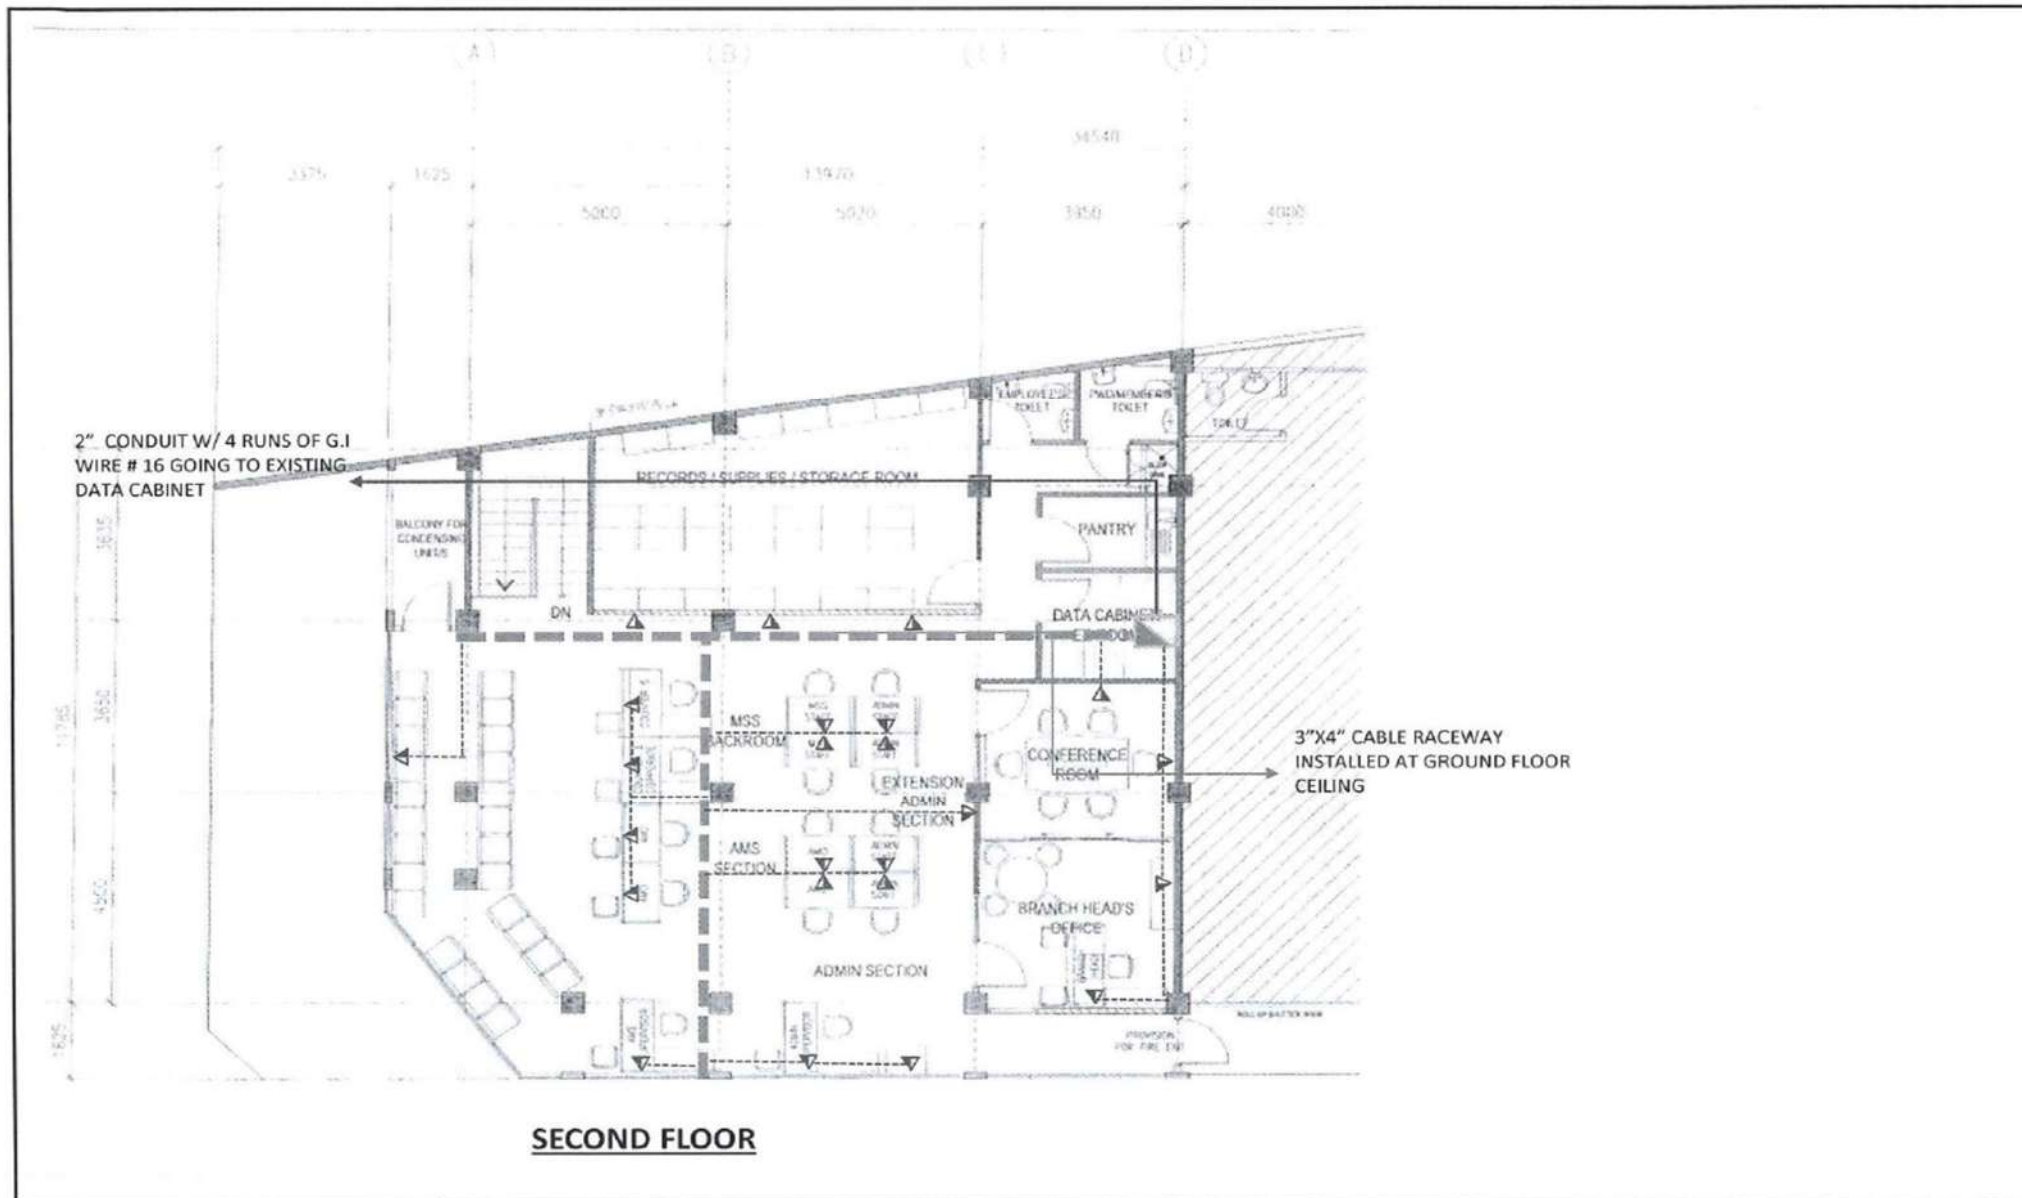

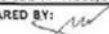


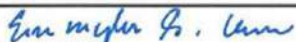



 SOCIAL SECURITY SYSTEM	PROJECT TITLE: PROPOSED STRUCTURED CABLING FOR SSS SAN CARLOS BRANCH		NETWORK AND COMMUNICATIONS DEPARTMENT	
	LOCATION: BAYANILAJI BUILDING, BROCE COR. AZCUNA ST., SAN CARLOS CITY, NEGROS OCCIDENTAL		CHECKED BY:  EMMYLOU G. CESAR CONCURRENT ACTING CEO III- NOSS, NCD	REVIEWED BY:  SALVADOR C. CONDAT ACTING SSO IV- NOSS, LUZVIMIN NCD
NETWORK & COMMUNICATIONS DEPARTMENT			NOTED BY:  LEO CALIXTO C. ABAYON DEPARTMENT MANAGER III- NCD	PREPARED BY:  MORIS ALBERT C. CRYSTAL ACTING CMT III - NCD

GENERAL NOTES/SCOPE OF WORKS:


- 1. SUPPLY NECESSARY MATERIALS, MANPOWER, TOOLS AND TECHNICAL PERSONNEL FOR THE FULL IMPLEMENTATION OF THE PROJECT
- 2. ROUGHING -INS INSTALLED OVER THE CEILING SHALL BE CABLE RACEWAY (3" X 4") WITH COVER, ON OTHERS, MAY USE PVC OR EQUIVALENT. DESIGN IS SUBJECT CHANGE TO ADAPT ON THE ACTUAL SITE CONDITION
- 3. SUPPLY OF NETWORK DATA CABINET (800mm W x 800mm D x 2000mm H) WITH POWER STRIP, 8 PCS 3-PRONGED, 220V, 2 EXHAUST FAN ON TOP FRAME & VERTICAL CABLE MANAGER ON BOTH SIDES.
- 4. SUPPLY AND CABLE PULLING OF CAT5E-SOLID UTP CABLES FOR 96 VOICE/DATA OUTLES, FROM NETWORK CABINET TO HORIZONTAL DISTRIBUTIONS.
- 5. PROVISION OF 2" CONDUIT W/ 4 RUNS OF G.I WIRE # 16 GOING TO EXISTING DATA CABINET
- 6. DATA/VOICE OUTLET FROM 2ND FLOOR SHALL BE POKE-THROUGH FROM THE CABLE-RACEWAY INSTALLED AT GROUND FLOOR CEILING
- 7. WHENEVER NECESSARY PROVIDE PULL BOX OF PROPER SIZE AND DIMENSION ALTHOUGH NOT INDICATED IN THE PLAN
- 8. SUPPLY OF CAT5E PATCH PANELS:
DATA/VOICE 4 PCS.
- 9. ANY OTHER MATERIALS NECESSARY TO COMPLETE THE PROJECT SHALL BE IN THE ACCOUNTABILITIES OF THE SUPPLIER WITHOUT COST TO SSS
- 10. TAGGING,TERMINATION, TESTING, AND COMMISSIONING OF ALL DATA AND VOICE OUTLETS
- 11. TURNOVER AND SUBMISSION OF AS-BUILT PLAN AND DOCUMENTATION.
- 12. ANY DAMAGES INCURRED DURING THE IMPLEMENTATION OF THE PROJECT SHALL BE IN THE ACCOUNT OF THE SUPPLIER AND SHOULD BE RESOTRED TO ITS ORIGINAL APPEARANCE WITHOUT COST TO SSS.

SYMBOLS AND LEGEND:

-  CABLE RACEWAY 3" X 4" WITH COVER
-  PULLBOX /SQUAREBOX
-  CAT5e DATA & VOICE OUTLET W/ FACE PLATE
-  BIOMETRICS 1.2M ABOVE FINISHED FLOORING
-  CONDUIT
-  NETWORK CABINET
-  DATA OUTLET W/ FACE PLATE (CEILING MOUNTED)

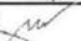	PROJECT TITLE:		NETWORK AND COMMUNICATIONS DEPARTMENT	
	PROPOSED STRUCTURED CABLING FOR SSS SAN CARLOS BRANCH		CHECKED BY:  EMMYLOU G. CESAR CONCURRENT ACTING CEO III- NOSS, NCD	REVIEWED BY:  SALVADOR C. CONDAT ACTING SSO IV- NOSS, LUZVIMIN NCD
NETWORK & COMMUNICATIONS DEPARTMENT	LOCATION: BAYANILAJJ BUILDING, BROCE COR. AZCUNA ST. , SAN CARLOS CITY, NEGROS OCCIDENTAL		NOTED BY:  LEO CALIXTO C. ABAYON DEPARTMENT MANAGER III,NCD	PREPARED BY:  MORIS ALBERT C. CRYSTAL ACTING CMT III- NCD

Lot No. 3 – Structured Cabling for SSS San Fernando La Union

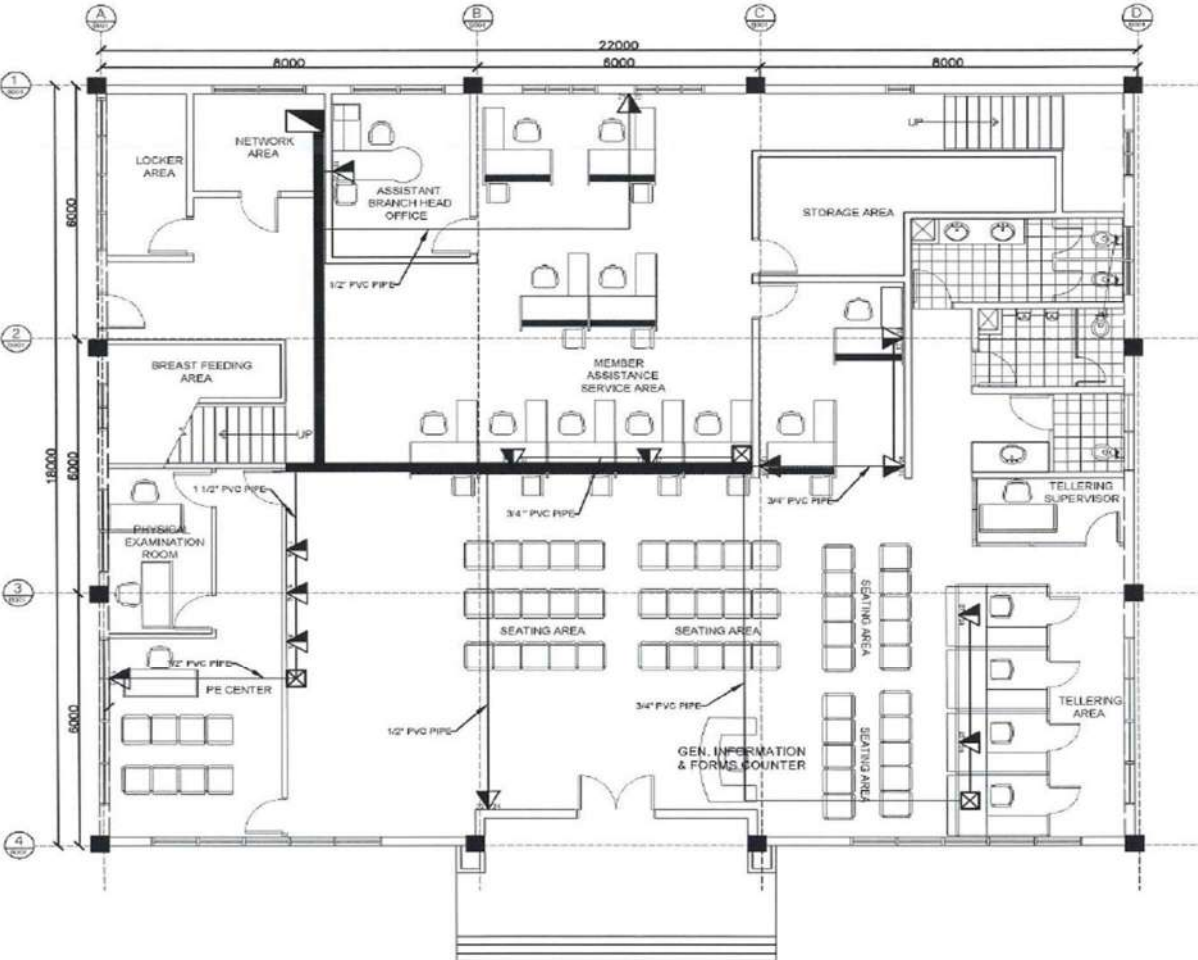

1 GROUND FLOOR PLAN/SERVICE BUILDING
 A-04 SCALE 1:150 Mts

LEGEND FOR DATA AND VOICE:

- CABLE RACEWAY 2" x 4" with Cover
- PULL BOX/SQUAREBOX
- CAT5e DATA & VOICE OUTLET W/ FACE PLATE
- BIOMETRICS 1.2M ABOVE FINISHED FLOORING
- CONDUIT
- NETWORK CABINET
- DATA OUTLET W/ FACE PLATE (CEILING MOUNTED)
- POP-UP DATA/ VOICE OUTLET W/ FACE PLATE

GENERAL NOTES/SCOPE OF WORKS:

- SUPPLY NECESSARY MATERIALS, MANPOWER, TOOLS AND TECHNICAL PERSONNEL FOR THE FULL IMPLEMENTATION OF THE PROJECT.
- ROUGHING-INS INSTALLED OVER THE CEILING SHALL BE CABLE RACEWAY 2"x4" (1.5MM) G.I. ON OTHERS, MAY USE PVC OR EQUIVALENT. DESIGN IS SUBJECT CHANGE TO ADAPT ON THE ACTUAL SITE CONDITION.
- SUPPLY AND CABLE PULLING OF CAT5e-SOLID UTP CABLES FOR 64 VOICE/DATA, FROM NETWORK CABINET TO HORIZONTAL DISTRIBUTIONS.
- TERMINATION OF HORIZONTAL DISTRIBUTIONS CABLES TO THE EXISTING NETWORK CABINET
- DATA/VOICE FOR 2ND FLOOR SHALL BE POKE THROUGH FROM THE CABLE RACEWAY INSTALLED AT THE GROUND FLOOR
- WHENEVER NECESSARY PROVIDE PULL BOX OF PROPER SIZE AND DIMENSION ALTHOUGH NOT INDICATED IN THE PLAN.
- SUPPLY OF 3 PCS. CAT5E PATCHPANELS FOR DATA AND VOICE
- ANY OTHER MATERIALS NECESSARY TO COMPLETE THE PROJECT SHALL BE IN THE ACCOUNTABILITIES OF THE CONTRACTOR.
- TAGGING, TERMINATION, TESTING, AND COMMISSIONING OF ALL DATA AND VOICE OUTLETS.
- TURNOVER AND SUBMISSION OF AS-BUILT PLAN AND DOCUMENTATION.




PROJECT TITLE:
 PROPOSED ADDITIONAL STRUCTURED CABLING
 SSS SAN FERNANDO LA UNION BRANCH
 LOCATION: 555 BLDG., GOV'T CENTER, SAN FERNANDO LA UNION

NOTED BY:
 LEO CALIXTO C. ABAYON
 DEPARTMENT MANAGER III, NCD

REVIEWED BY:
 EMMYLOUG. CESAR
 CONCURRENT ACTING CEO III

CHECKED/PREPARED BY:
 SALVADOR C. CONDAT
 ACTING SSO IV, NCD

SHEET CONTENT:
 VOICE AND DATA LAYOUT
 MORIS ALBERT C. CRYSTAL
 ACTING CMT III, NCD

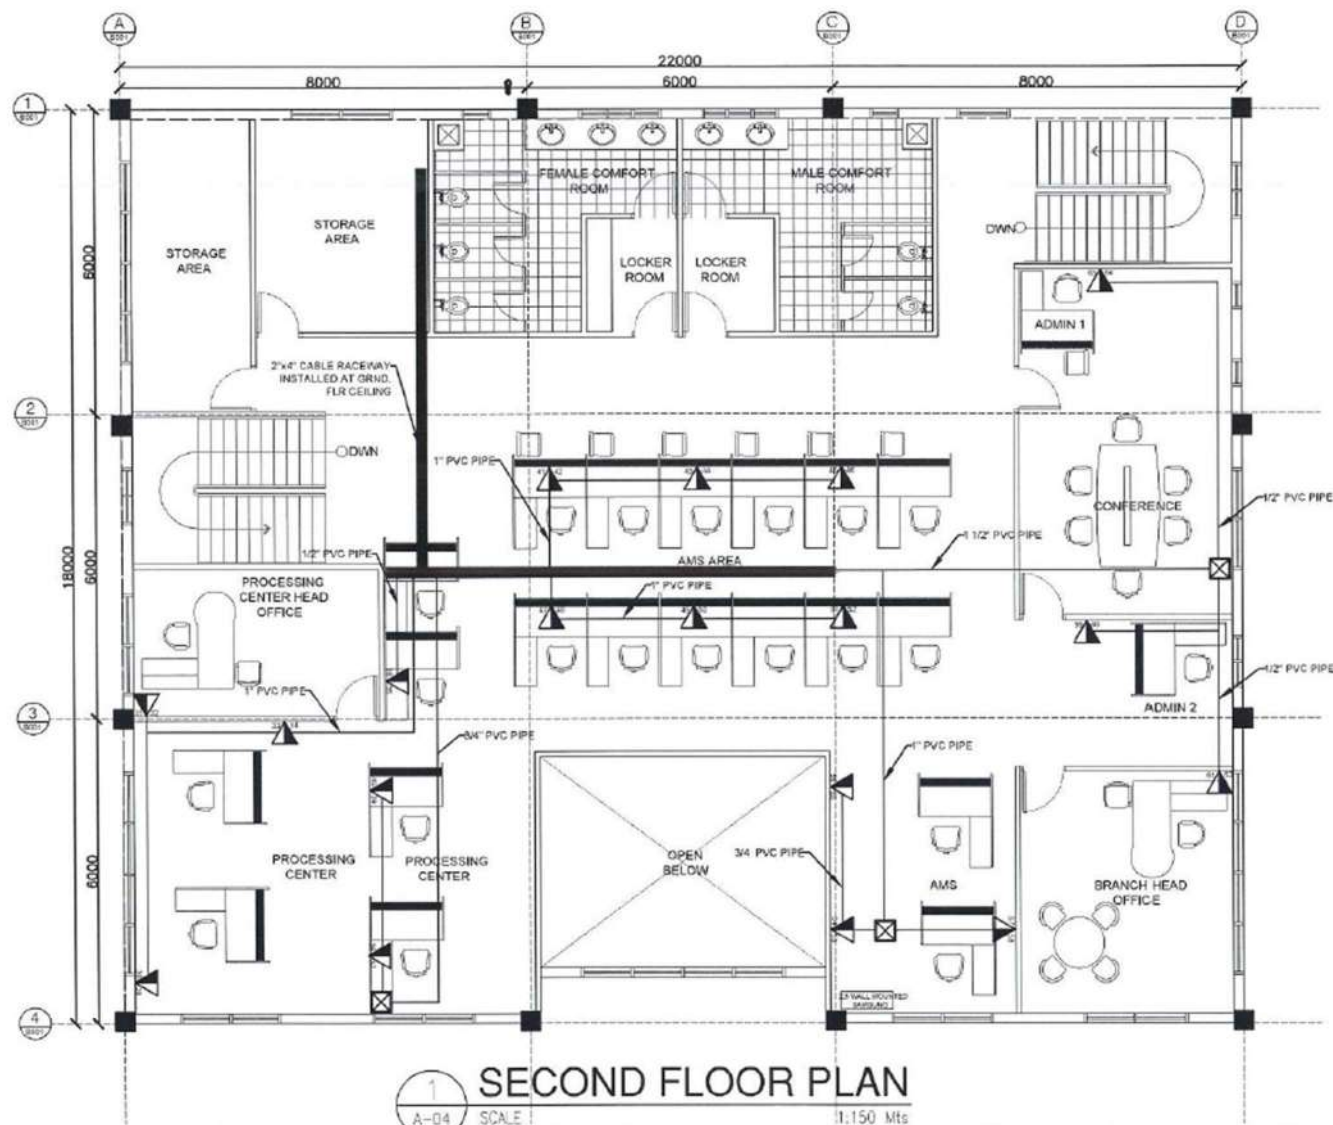

LEGEND FOR DATA AND VOICE:

- CABLE RACEWAY 2" x 4" with Cover
- PULL BOX/SQUARE BOX
- CAT5e DATA & VOICE OUTLET W/ FACE PLATE
- BIOMETRICS 1.2M ABOVE FINISHED FLOORING
- CONDUIT
- NETWORK CABINET
- DATA OUTLET W/ FACE PLATE (CEILING MOUNTED)
- POP-UP DATA/ VOICE OUTLET W/ FACE PLATE

GENERAL NOTES/SCOPE OF WORKS:

1. SUPPLY NECESSARY MATERIALS, MANPOWER, TOOLS AND TECHNICAL PERSONNEL FOR THE FULL IMPLEMENTATION OF THE PROJECT.
2. ROUGHING-INS INSTALLED OVER THE CEILING SHALL BE CABLE RACEWAY 2"x4" (1.5MM) G.I. ON OTHERS, MAY USE PVC OR EQUIVALENT. DESIGN IS SUBJECT CHANGE TO ADAPT ON THE ACTUAL SITE CONDITION.
3. SUPPLY AND CABLE PULLING OF CAT5-SOLID UTP CABLES FOR 64 VOICE/DATA, FROM NETWORK CABINET TO HORIZONTAL DISTRIBUTIONS.
4. TERMINATION OF HORIZONTAL DISTRIBUTIONS CABLES TO THE EXISTING NETWORK CABINET
5. DATA/VOICE FOR 2ND FLOOR SHALL BE POKE THROUGH FROM THE CABLE RACEWAY INSTALLED AT THE GROUND FLOOR
6. WHENEVER NECESSARY PROVIDE PULL BOX OF PROPER SIZE AND DIMENSION ALTHOUGH NOT INDICATED IN THE PLAN.
7. SUPPLY OF 3 PCS. CAT5 PATCHPANELS FOR DATA AND VOICE
8. ANY OTHER MATERIALS NECESSARY TO COMPLETE THE PROJECT SHALL BE IN THE ACCOUNTABILITIES OF THE CONTRACTOR.
9. TAGGING, TERMINATION, TESTING, AND COMMISSIONING OF ALL DATA AND VOICE OUTLETS.
10. TURNOVER AND SUBMISSION OF AS-BUILT PLAN AND DOCUMENTATION.



NETWORK AND
COMMUNICATIONS
DEPARTMENT

SOCIAL SECURITY SYSTEM

PROJECT TITLE:

PROPOSED ADDITIONAL STRUCTURED CABLING
SSS SAN FERNANDO LA UNION BRANCH

LOCATION: 555 BLDG. GOVT CENTER, SAN FERNANDO LA UNION

NOTED BY:

LEO CALIXTO C. ABAYON
DEPARTMENT MANAGER II, NCD

REVIEWED BY:

EMMYLOU G. CESAR
CONCURRENT ACTING CEO II

CHECKED/PREPARED BY:

SALVADOR C. CONDAT
ACTING SSO IV, NCD

SHEET CONTENT:

VOICE AND DATA LAYOUT