
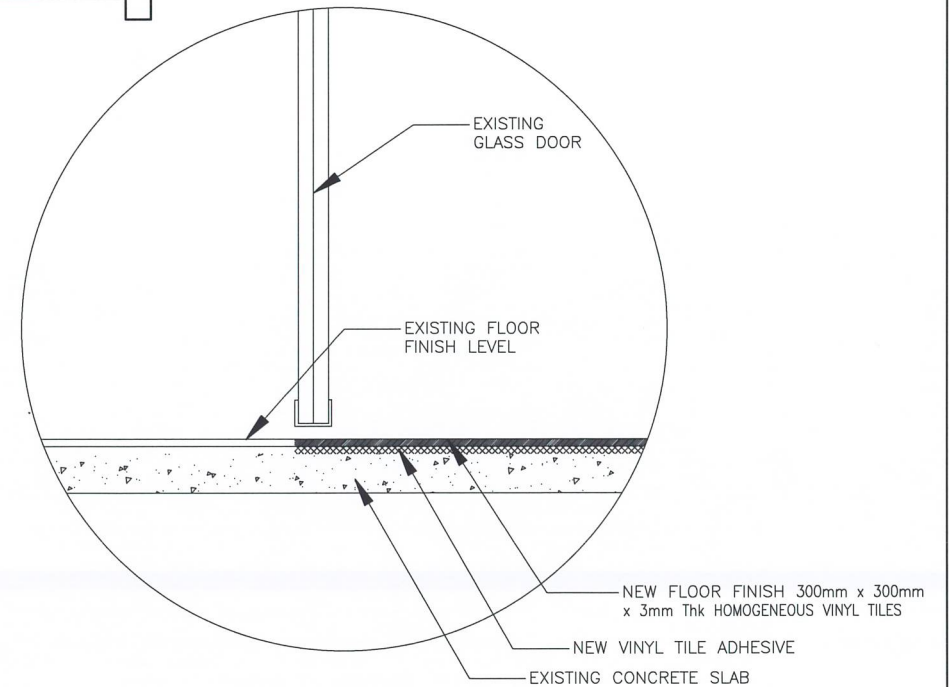


LEGEND:

- Existing Vinyl Floor Finish to be replaced with 300mm x 300mm x 3mm Thk Homogeneous Vinyl Tiles including stripping of existing floor finish and surface preparation

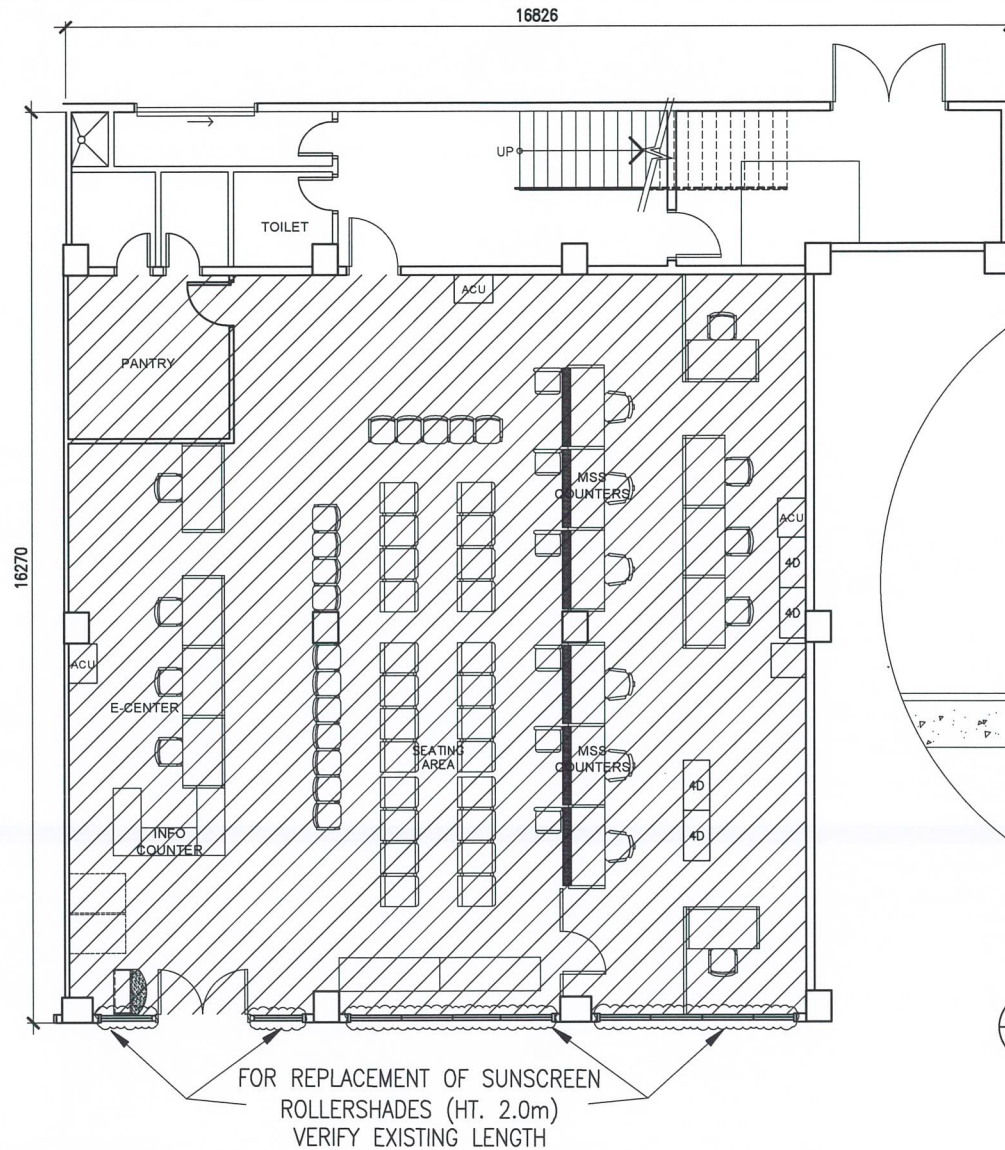

LEGARDA BRANCH SECTION DETAILS

2
A-01

SCALE


NTS

LEGARDA BRANCH GROUND FLOOR LAYOUT

1
A-01

SCALE

1:100 M

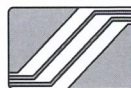

SOCIAL SECURITY SYSTEM

PROJECT TITLE:
REPAIR WORKS AT LEGARDA BRANCH

LOCATION: Cobee Bldg., 2485 Legarda St., Brgy. 412, Sampaloc, Manila

RECOMMENDING APPROVAL:

Eleanor Marie S. Parian
ELEANOR MARIE S. PARIAN
ACTING CEO IV AND
CONCURRENT ACTING SSO V, FMS II

APPROVED BY:

Gilbert N. Magalit
GILBERT N. MAGALIT
DEPARTMENT MANAGER III, EFMD

NCR TEAM

DESIGNED & DRAWN BY:
Daryl Joeryl J. Trinidad
Daryl Joeryl J. Trinidad-Acting SSO IV

SHEET CONTENT:


- GRD FLOOR LAYOUT
- SECTION DETAILS

ALL DRAWINGS MUST BE
VERIFIED ON SITE BY THE
CONTRACTOR.
ALL DISCREPANCIES SHOULD
BE REPORTED IMMEDIATELY
TO THE ARCHITECT AND
PROJECT MANAGERS.
CONTRACTORS ARE TO
PREPARE AND SUBMIT SHOP
DRAWINGS TO THE
ARCHITECT PRIOR TO
COMMENCEMENT OF WORKS.

SHEET NO.

A-01


MAY 16, 2025

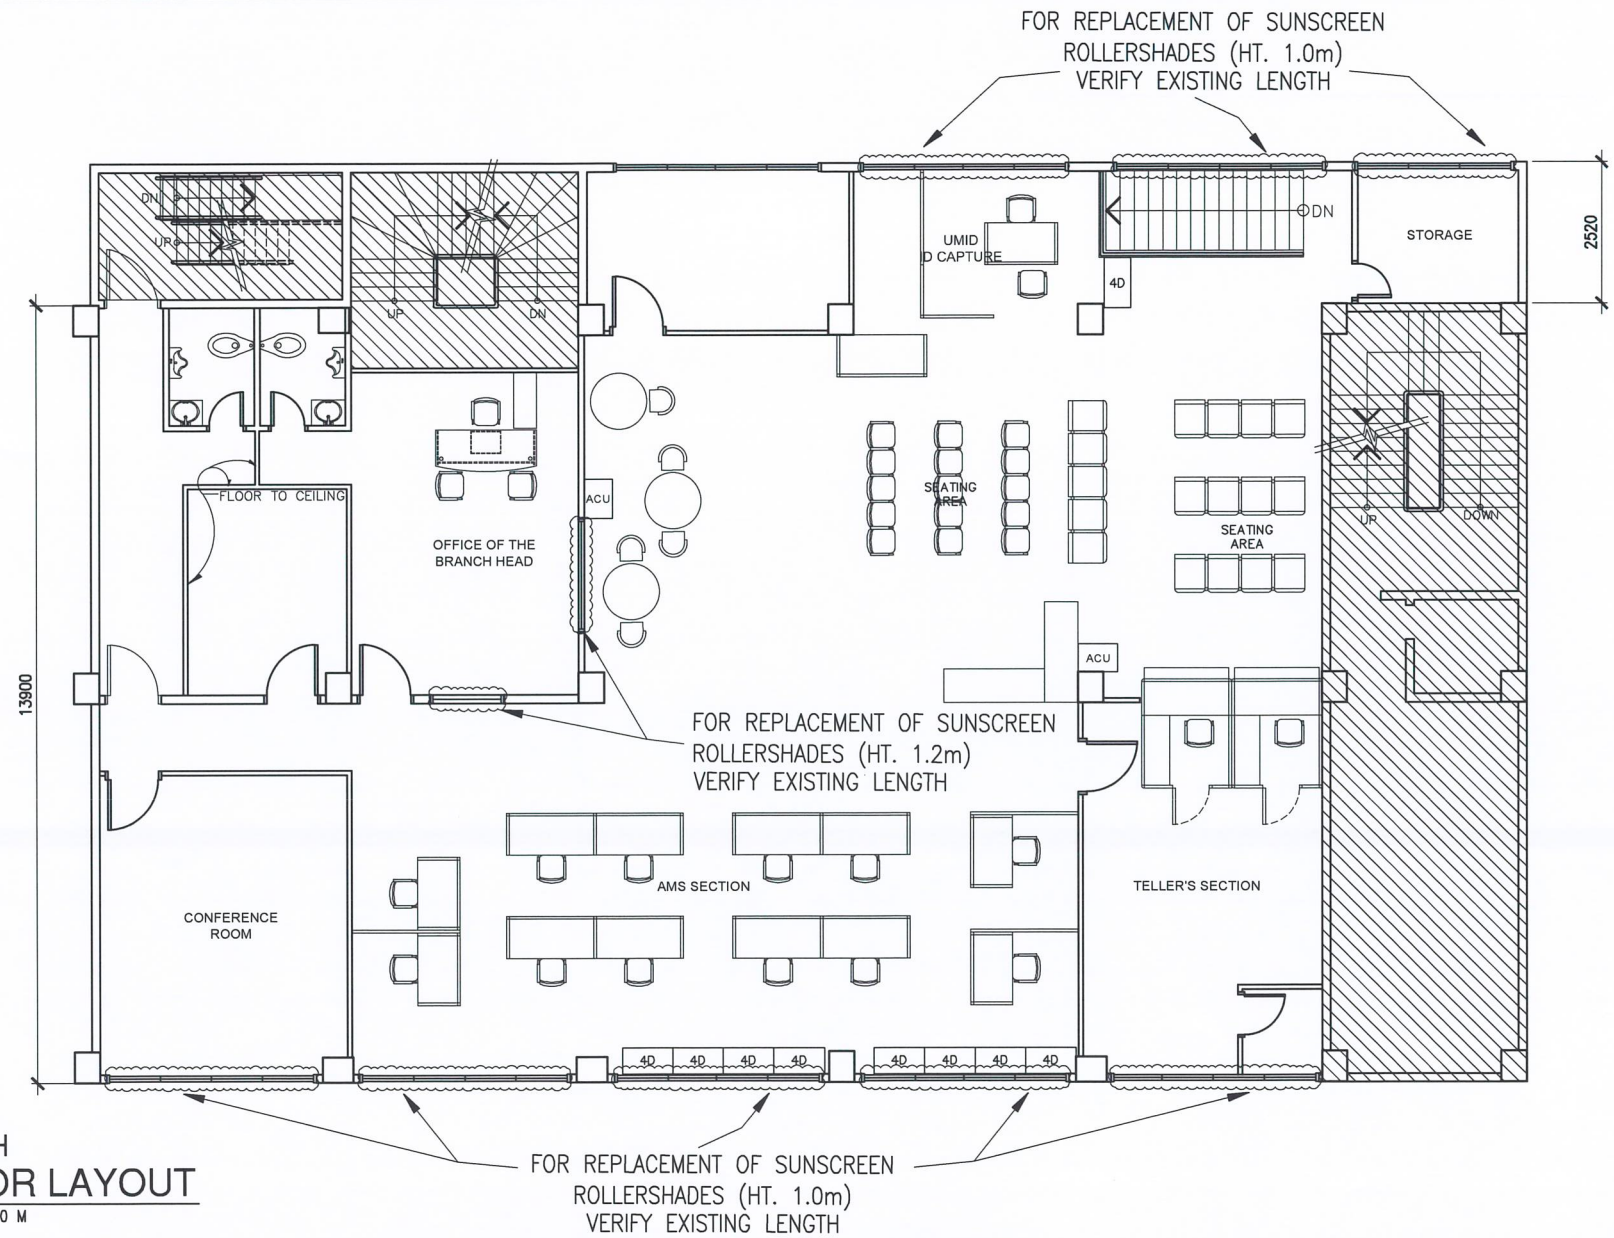

LEGARDA BRANCH SECOND FLOOR LAYOUT

1
A-02

SCALE 1:100 M

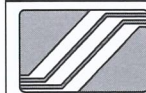

**SOCIAL
SECURITY
SYSTEM**

ENGINEERING AND FACILITIES MANAGEMENT DEPARTMENT

PROJECT TITLE:
REPAIR WORKS AT LEGARDA BRANCH

LOCATION: Cobee Bldg., 2485 Legarda St., Brgy. 412, Sampaloc, Manila

RECOMMENDING APPROVAL:

Eleanor Marie S. Parian
ELEANOR MARIE S. PARIAN
ACTING CEO IV AND
CONCURRENT ACTING SSO V, FMS II

APPROVED BY:

Gilbert N. Nagalit
GILBERT N. NAGALIT
DEPARTMENT MANAGER III, EFMD

NCR TEAM

DESIGNED & DRAWN BY:
Darryll Joeryl J. Trinidad
Darryll Joeryl J. Trinidad- Acting SSO IV

SHEET CONTENT:

- 2ND FLOOR LAYOUT

ALL DRAWINGS MUST BE
VERIFIED ON SITE BY THE
CONTRACTOR.
ALL DISCREPANCIES SHOULD
BE REPORTED IMMEDIATELY
TO THE ARCHITECT AND
PROJECT MANAGERS.
CONTRACTORS ARE TO
PREPARE AND SUBMIT SHOP
DRAWINGS TO THE
ARCHITECT PRIOR TO
COMMENCEMENT OF WORKS.

SHEET NO.

A-02

MAY 16, 2025